



Blue Line Plan
Scale - 1:1250

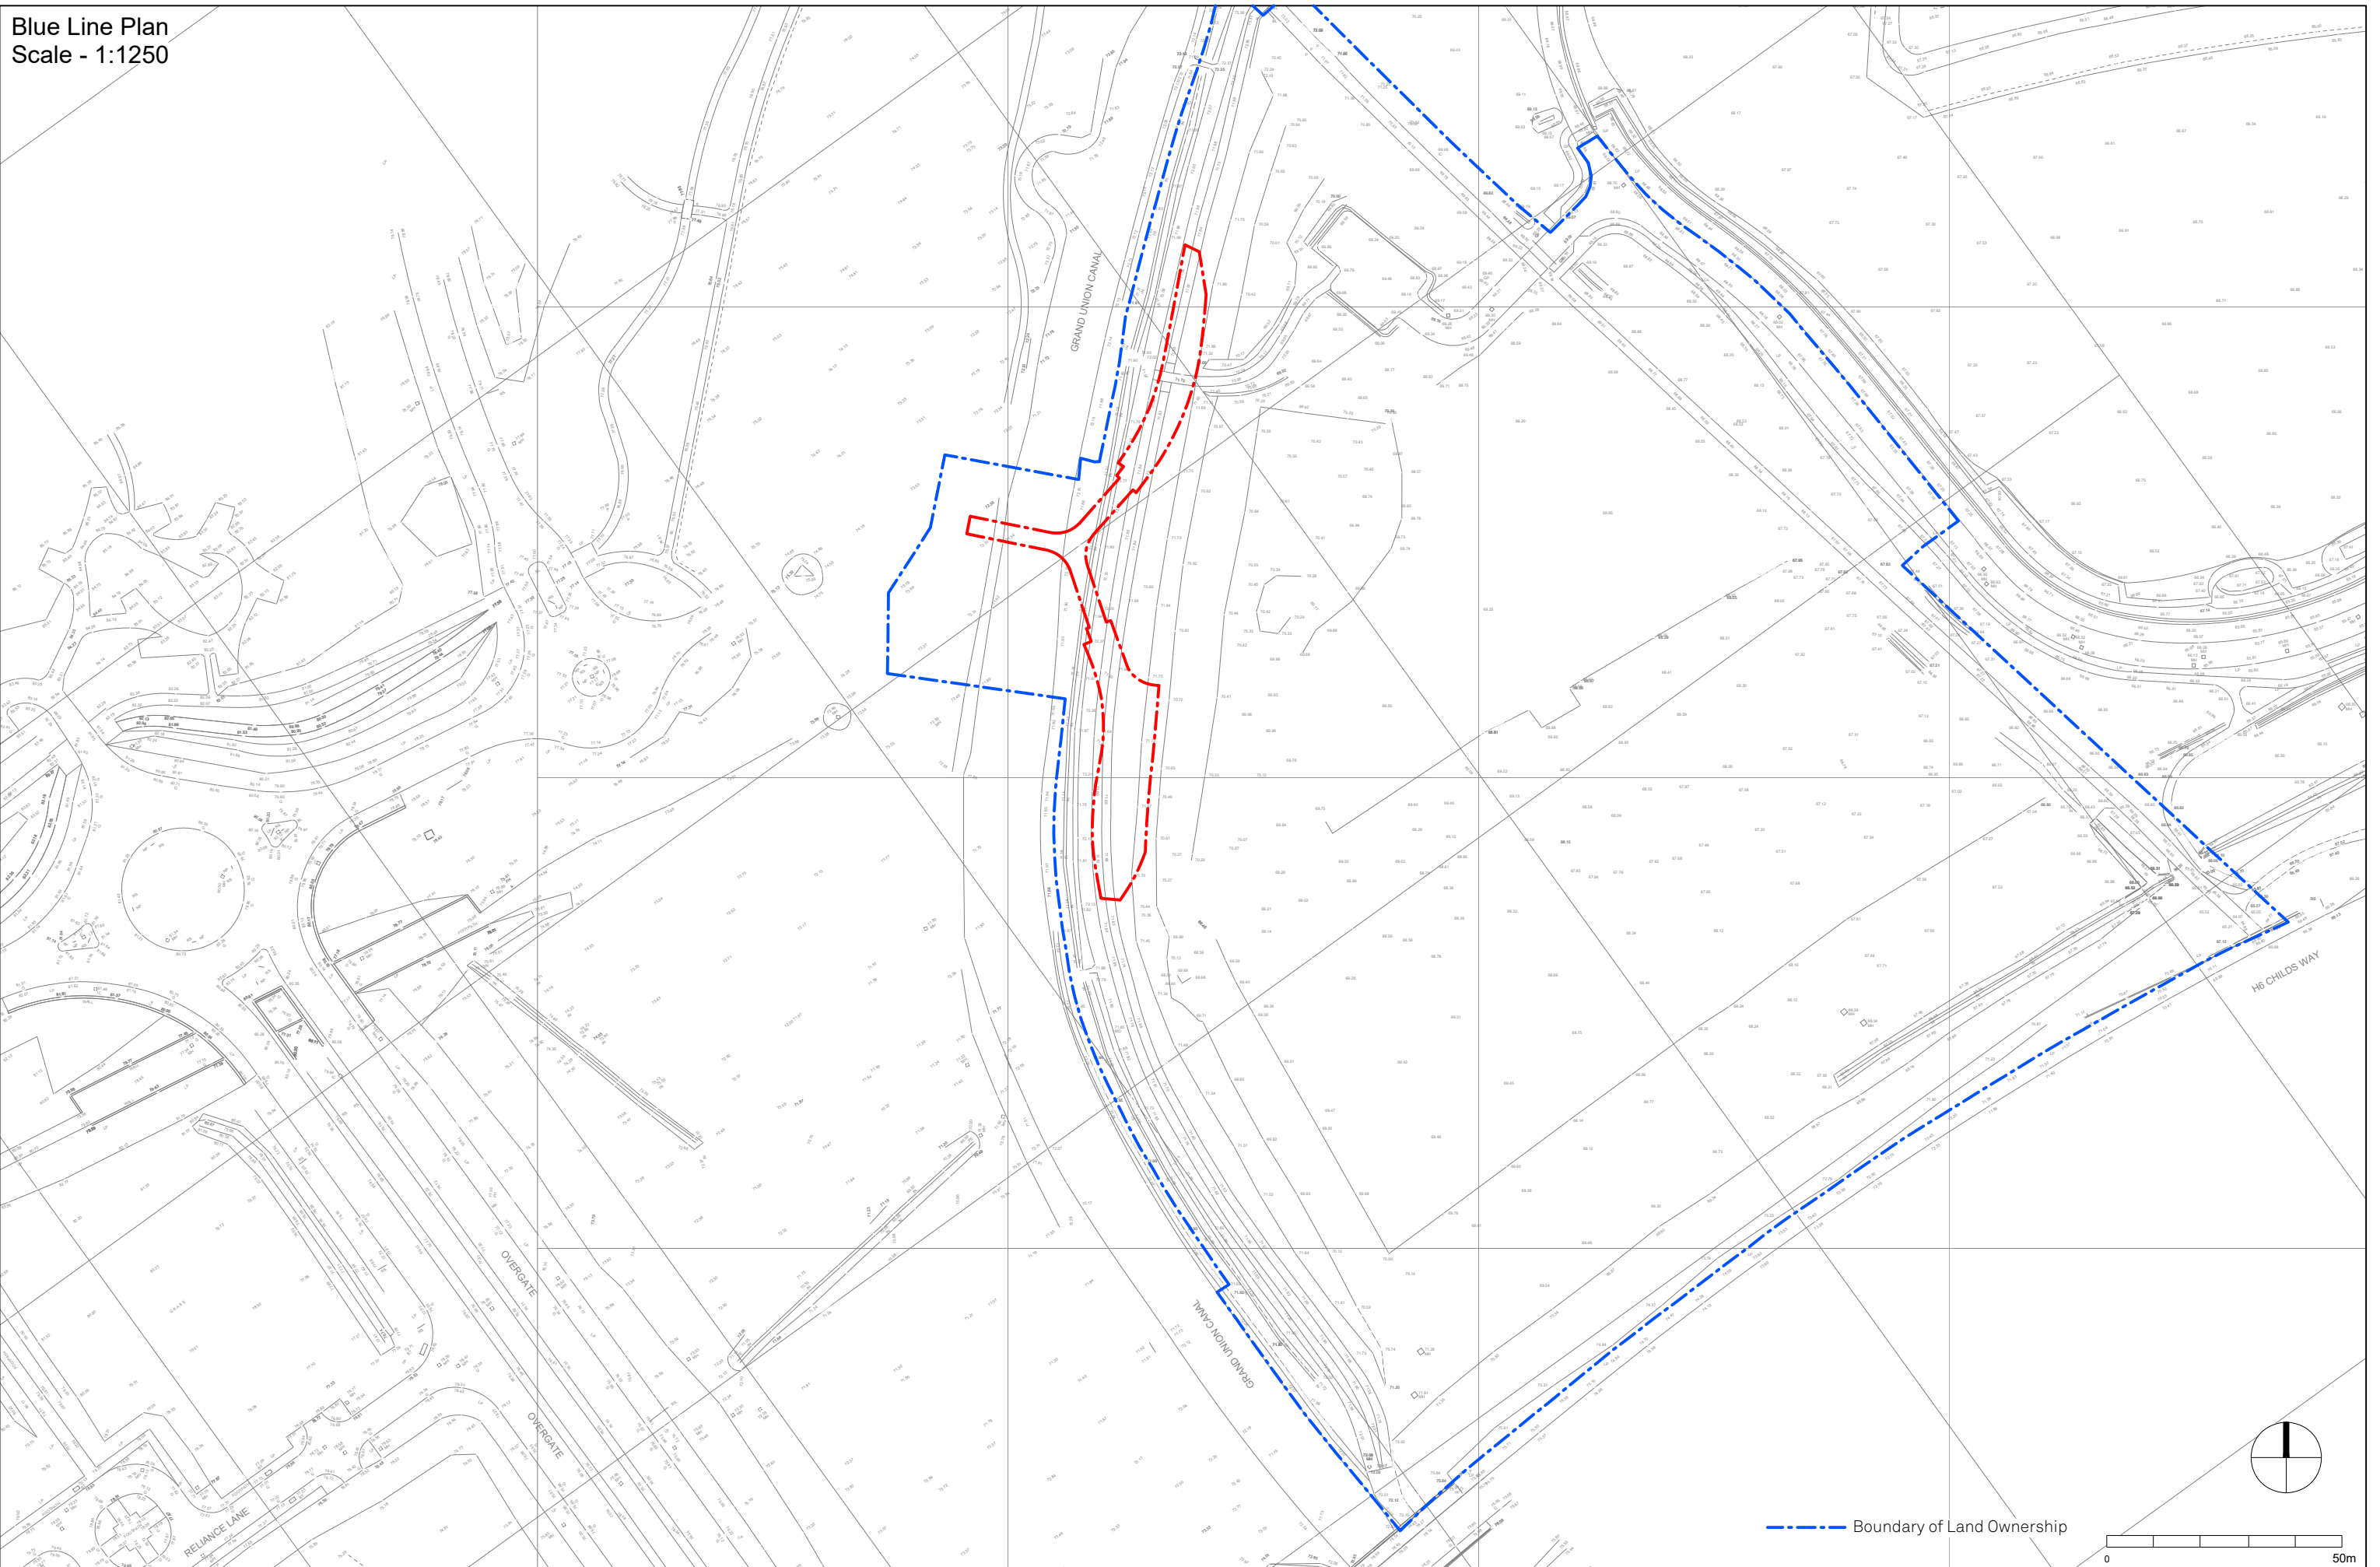

--- Boundary of Land Ownership

 

Knight Architects
Thame House
9 Castle St
High Wycombe
Bucks
HP13 6RZ
United Kingdom

+44 (0) 1494 525 500
info@knightarchitects.co.uk
www.knightarchitects.co.uk

Not for Construction
DO NOT SCALE FROM DRAWING

© Copyright Knight Architects Limited 2017

Project:
Campbell Park
Footbridge

Stage:
Planning

Scale:
1:1250 at A3

Date:
August 2017


Title:
Blue Line Plan

Number:
KA115/TPA/101



Rev:
0



Site Plan
Scale - 1:1250

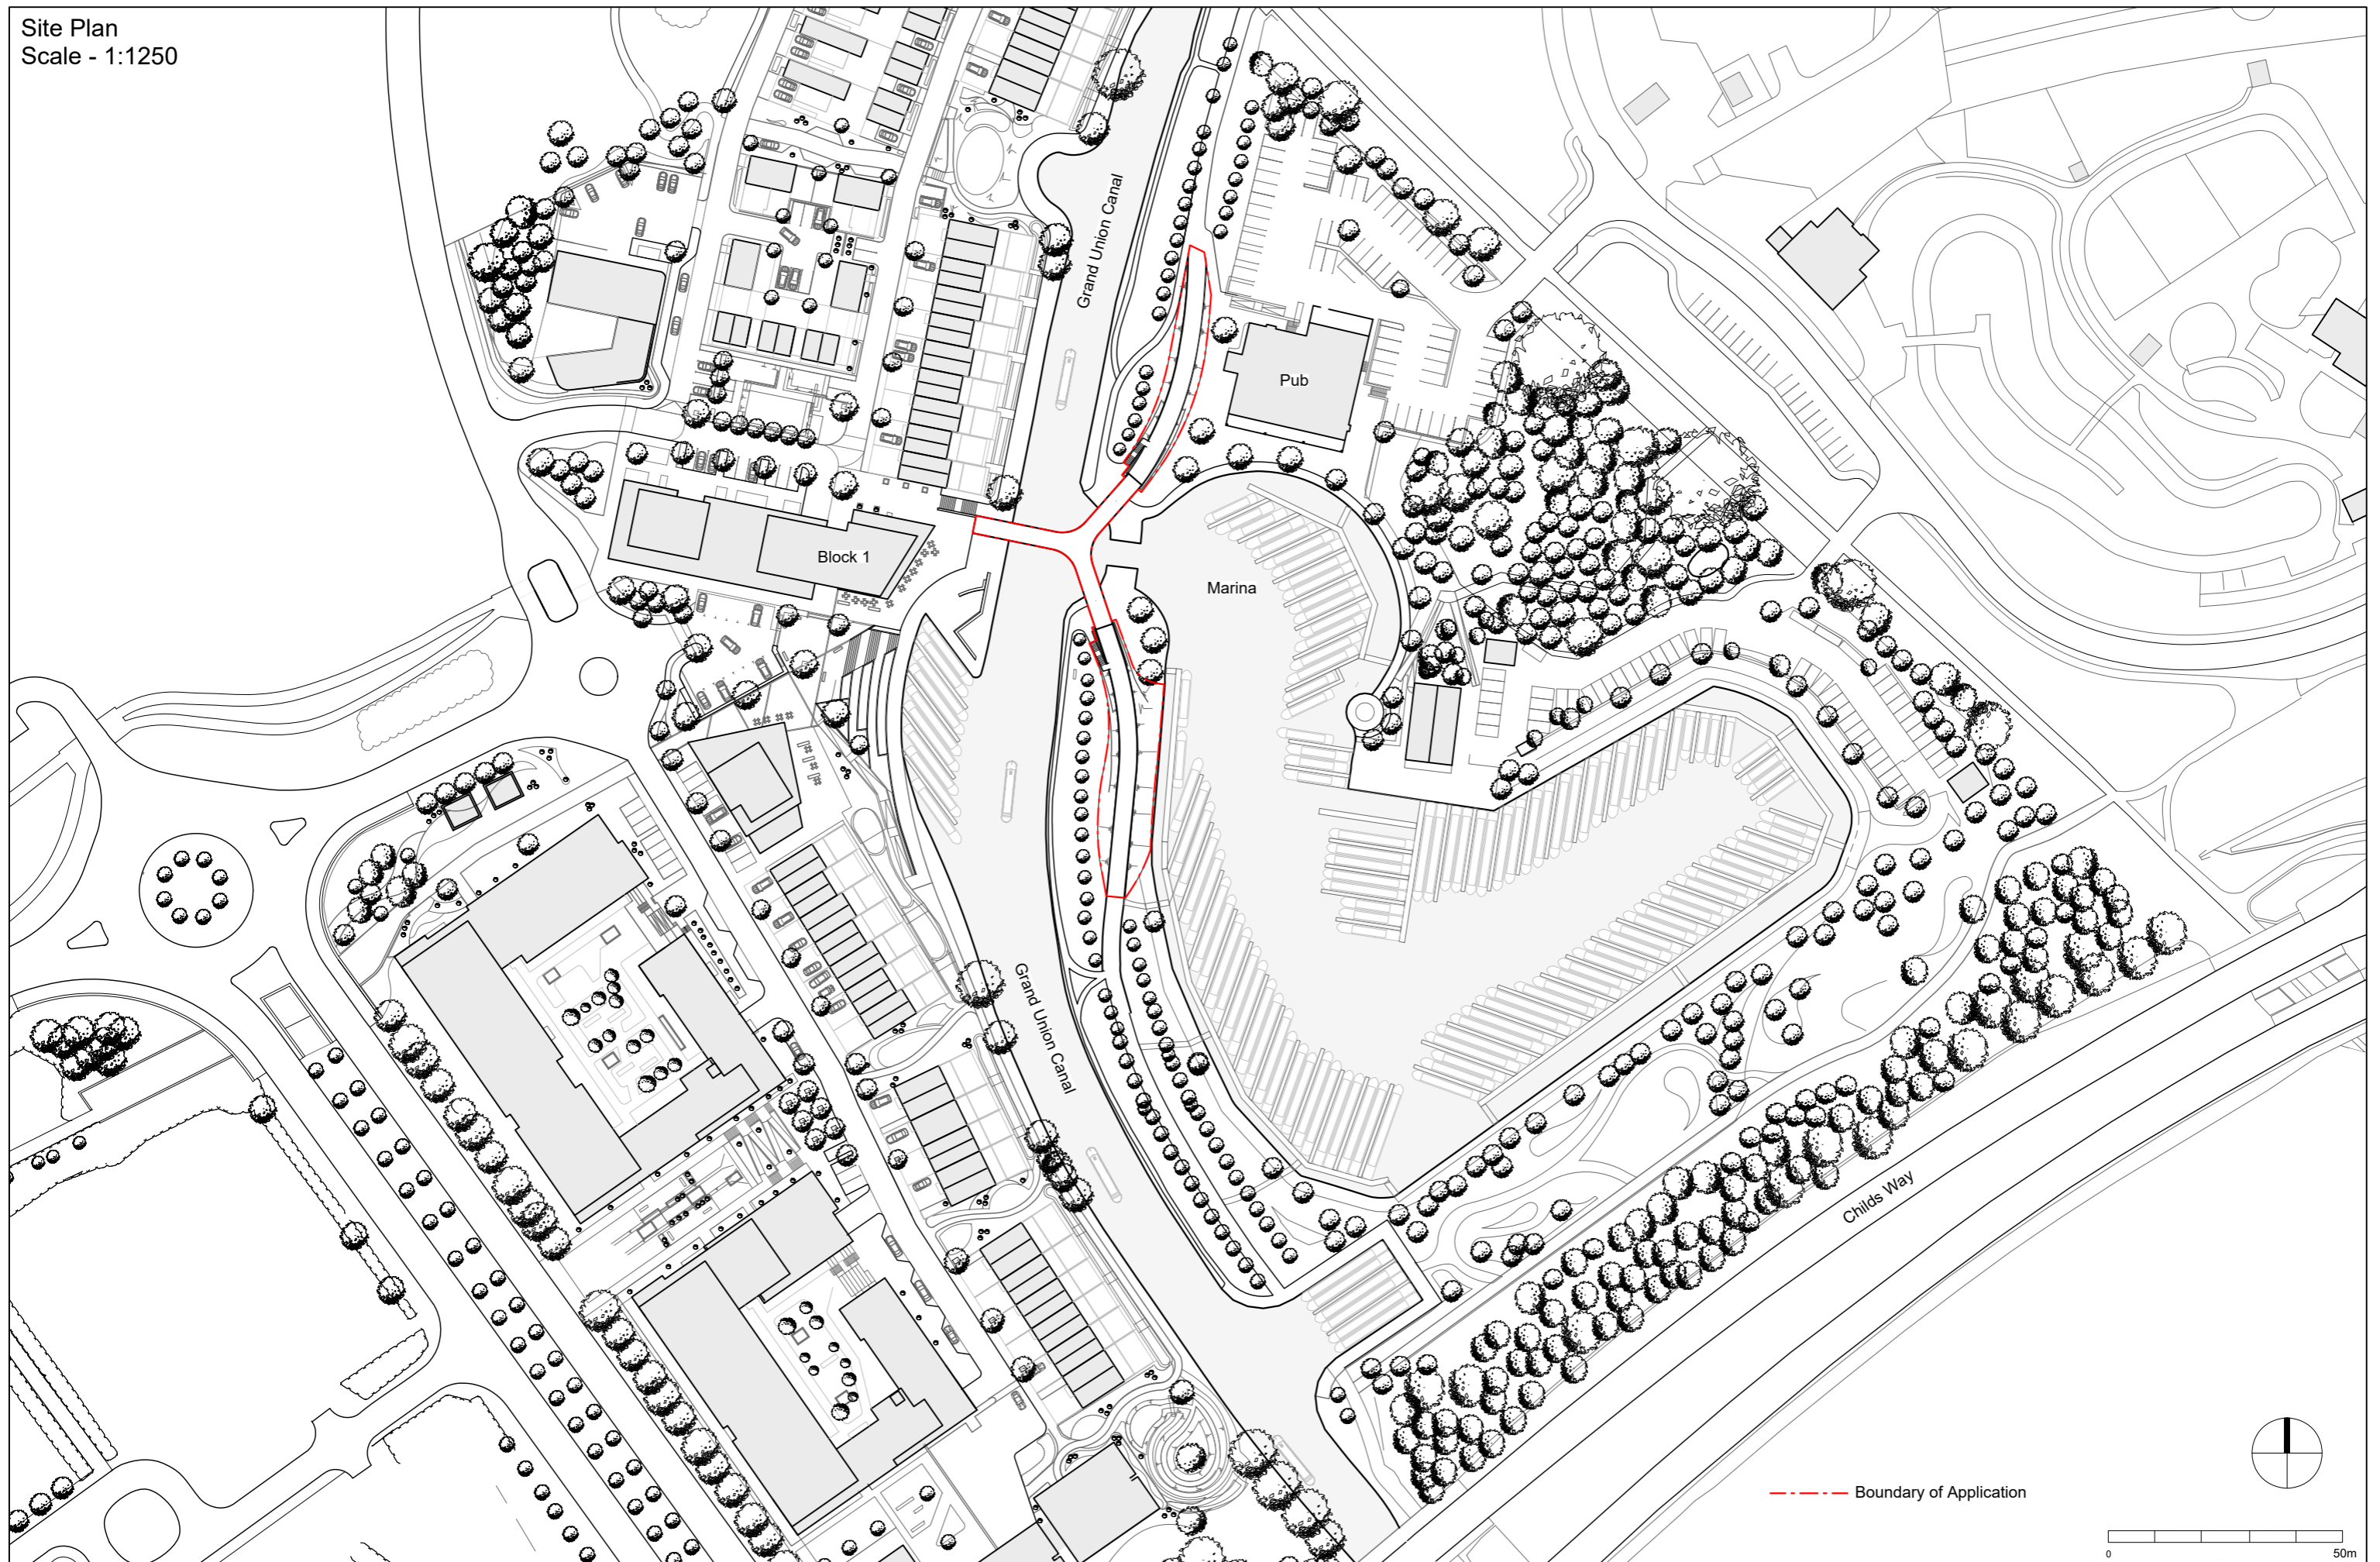

--- Boundary of Application

  

Rev.	Date:	Comments:

Knight Architects
Thame House
9 Castle St
High Wycombe
Bucks
HP13 6RZ
United Kingdom

+44 (0) 1494 525 500
info@knightarchitects.co.uk
www.knightarchitects.co.uk

Not for Construction
DO NOT SCALE FROM DRAWING

© Copyright Knight Architects Limited 2017

Project:
Campbell Park
Footbridge

Scale:
1:1250 at A3

Stage:
Planning

Date:
August 2017

Title:
Site Plan

Number:
KA115/TPA/102

Rev: O

COWI **KA**

Block Plan
Scale - 1:500



Rev.	Date:	Comments:

Knight Architects
Thame House
9 Castle St
High Wycombe
Bucks
HP13 6RZ
United Kingdom

+44 (0) 1494 525 500
info@knightarchitects.co.uk
www.knightarchitects.co.uk

Not for Construction
DO NOT SCALE FROM DRAWING

© Copyright Knight Architects Limited 2017

Project:
Campbell Park
Footbridge

Scale:
1:500 at A3


Stage:
Planning

Date:
August 2017


Title:
Block Plan

Number:
KA115/TPA/103

Rev:
O

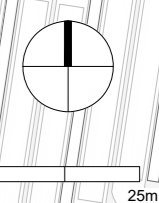

Plan
Scale - 1:200

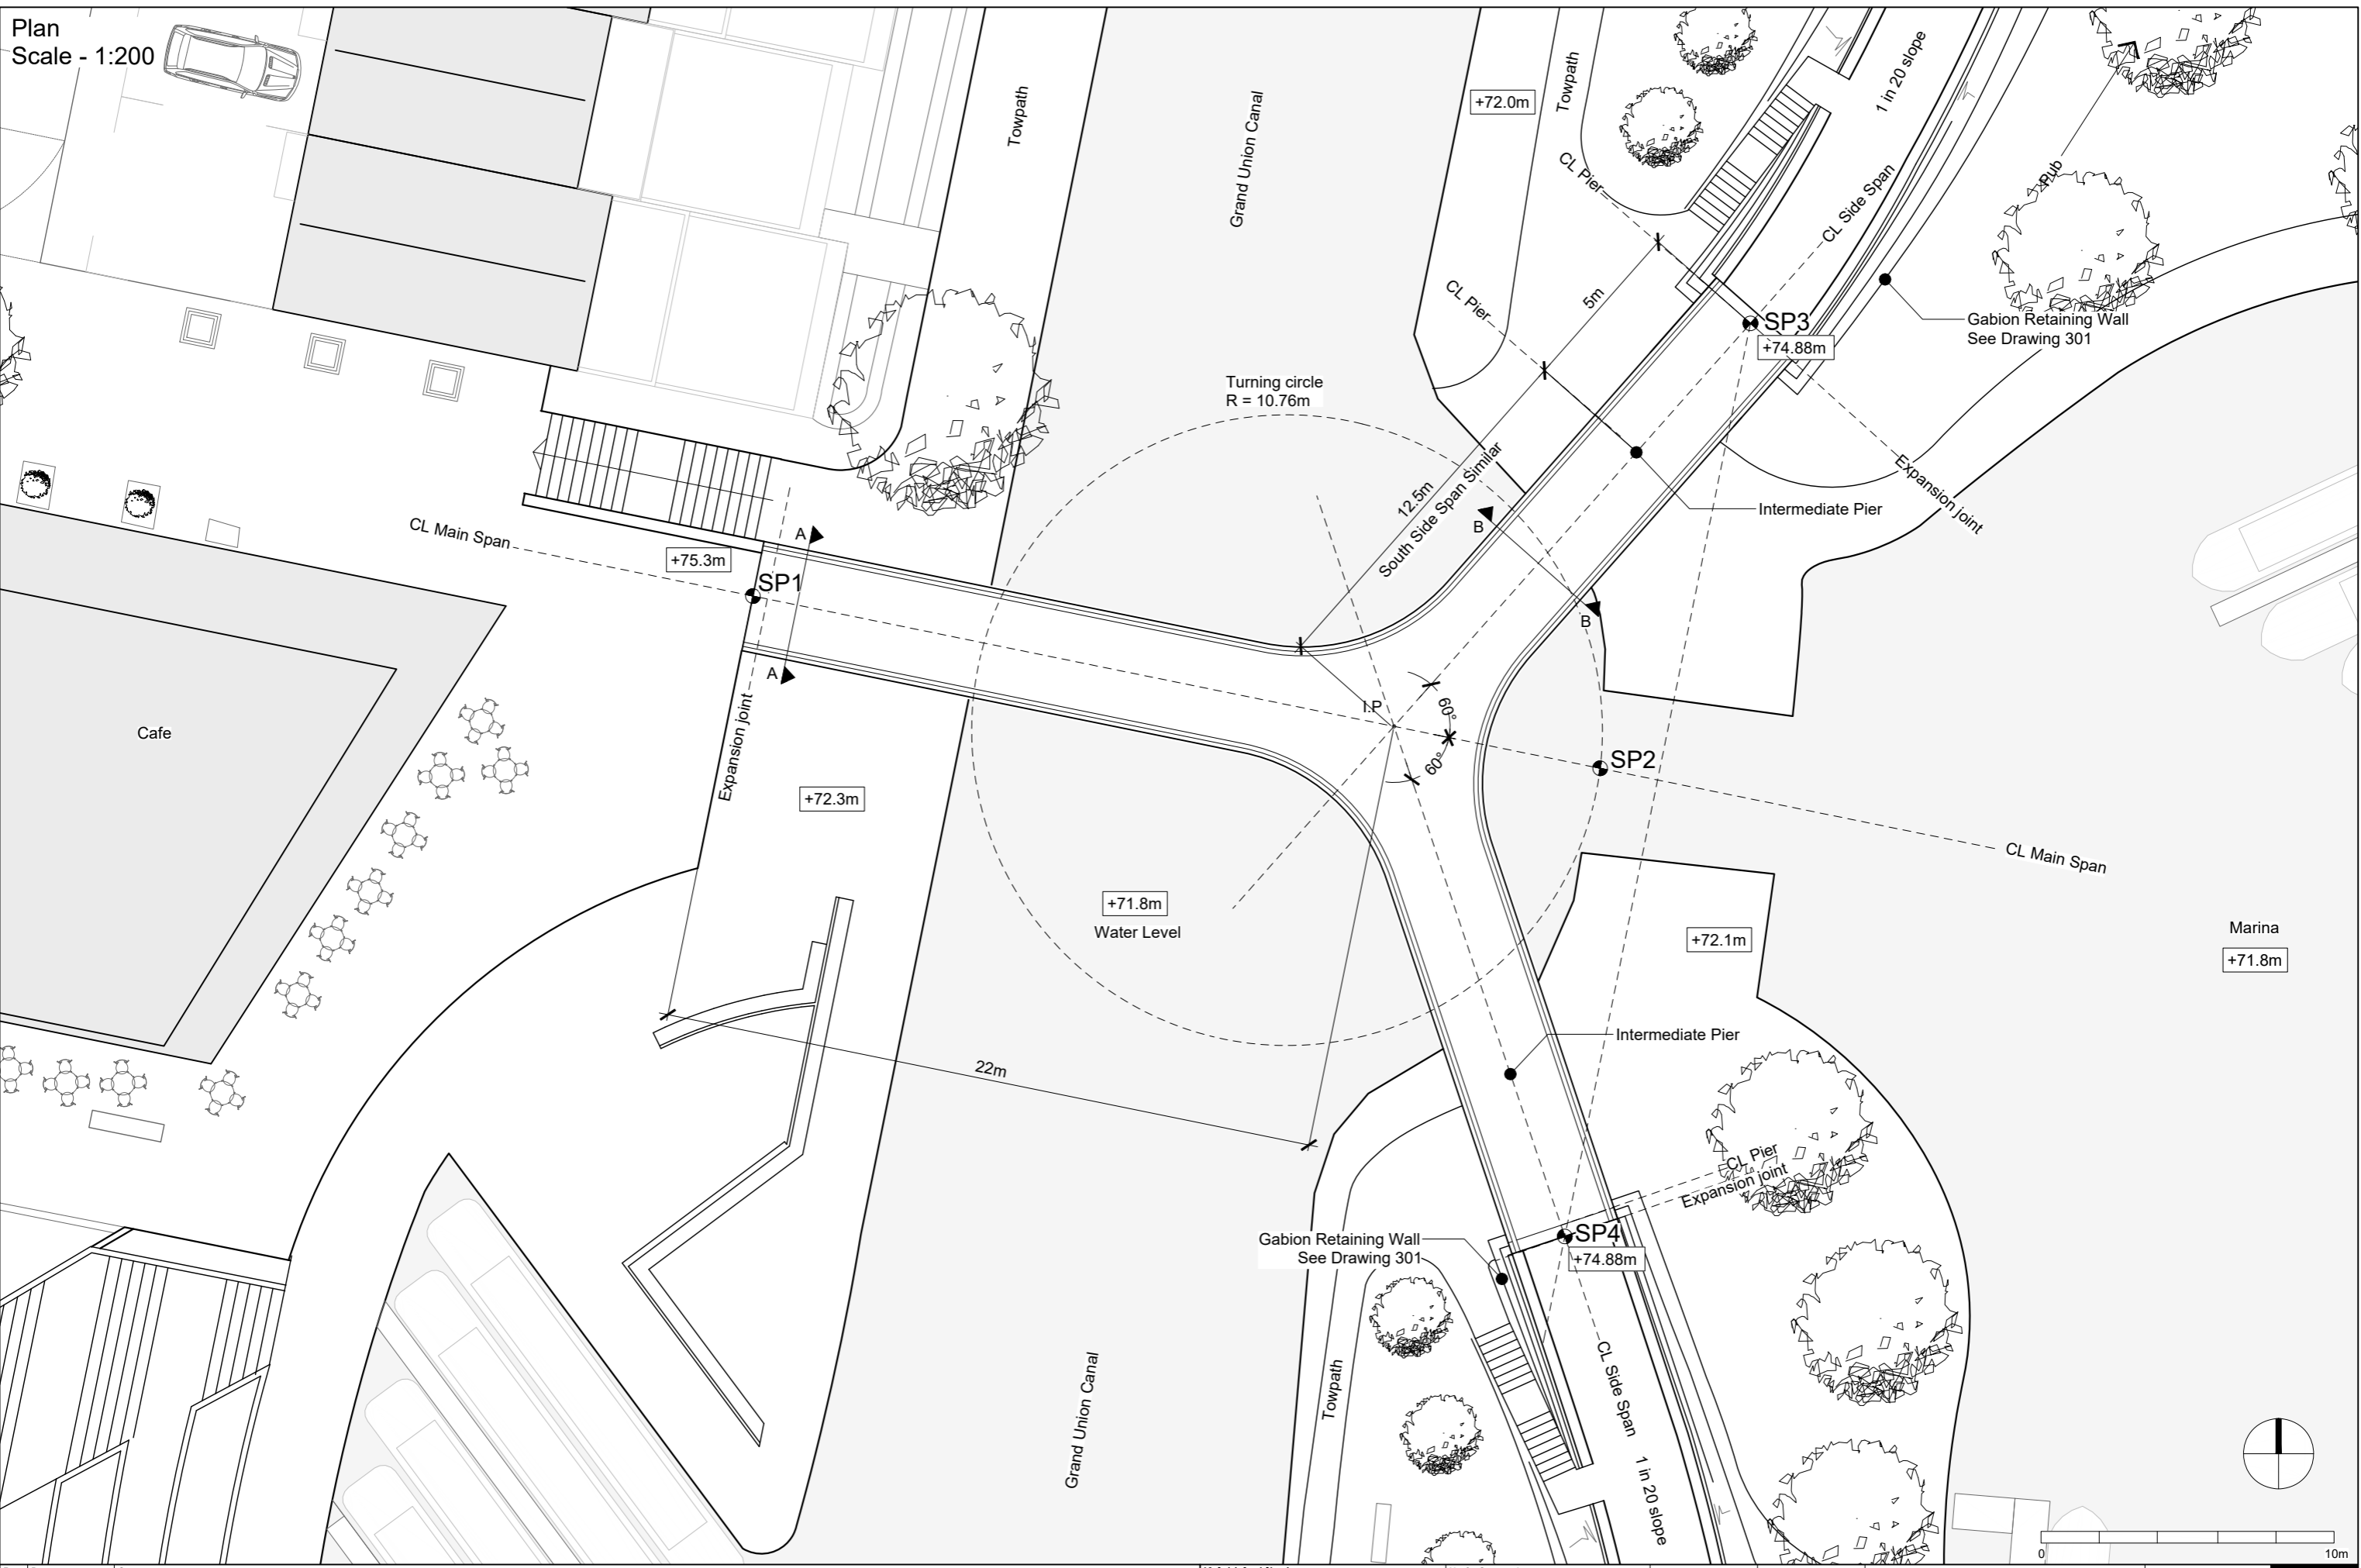

Rev.	Date:	Comments:

Knight Architects
 Thame House
 9 Castle St
 High Wycombe
 Bucks
 HP13 6RZ
 United Kingdom

+44 (0) 1494 525 500
 info@knightarchitects.co.uk
 www.knightarchitects.co.uk

Not for Construction
 DO NOT SCALE FROM DRAWING

© Copyright Knight Architects Limited 2017

Project:
Campbell Park
Footbridge

Scale:
1:200 at A3

Stage:
Planning

Date:
August 2017



Title:
GA Plan

Number:
KA115/TPA/201

Rev:
O



East Elevation Marina Entrance
Scale - 1:200

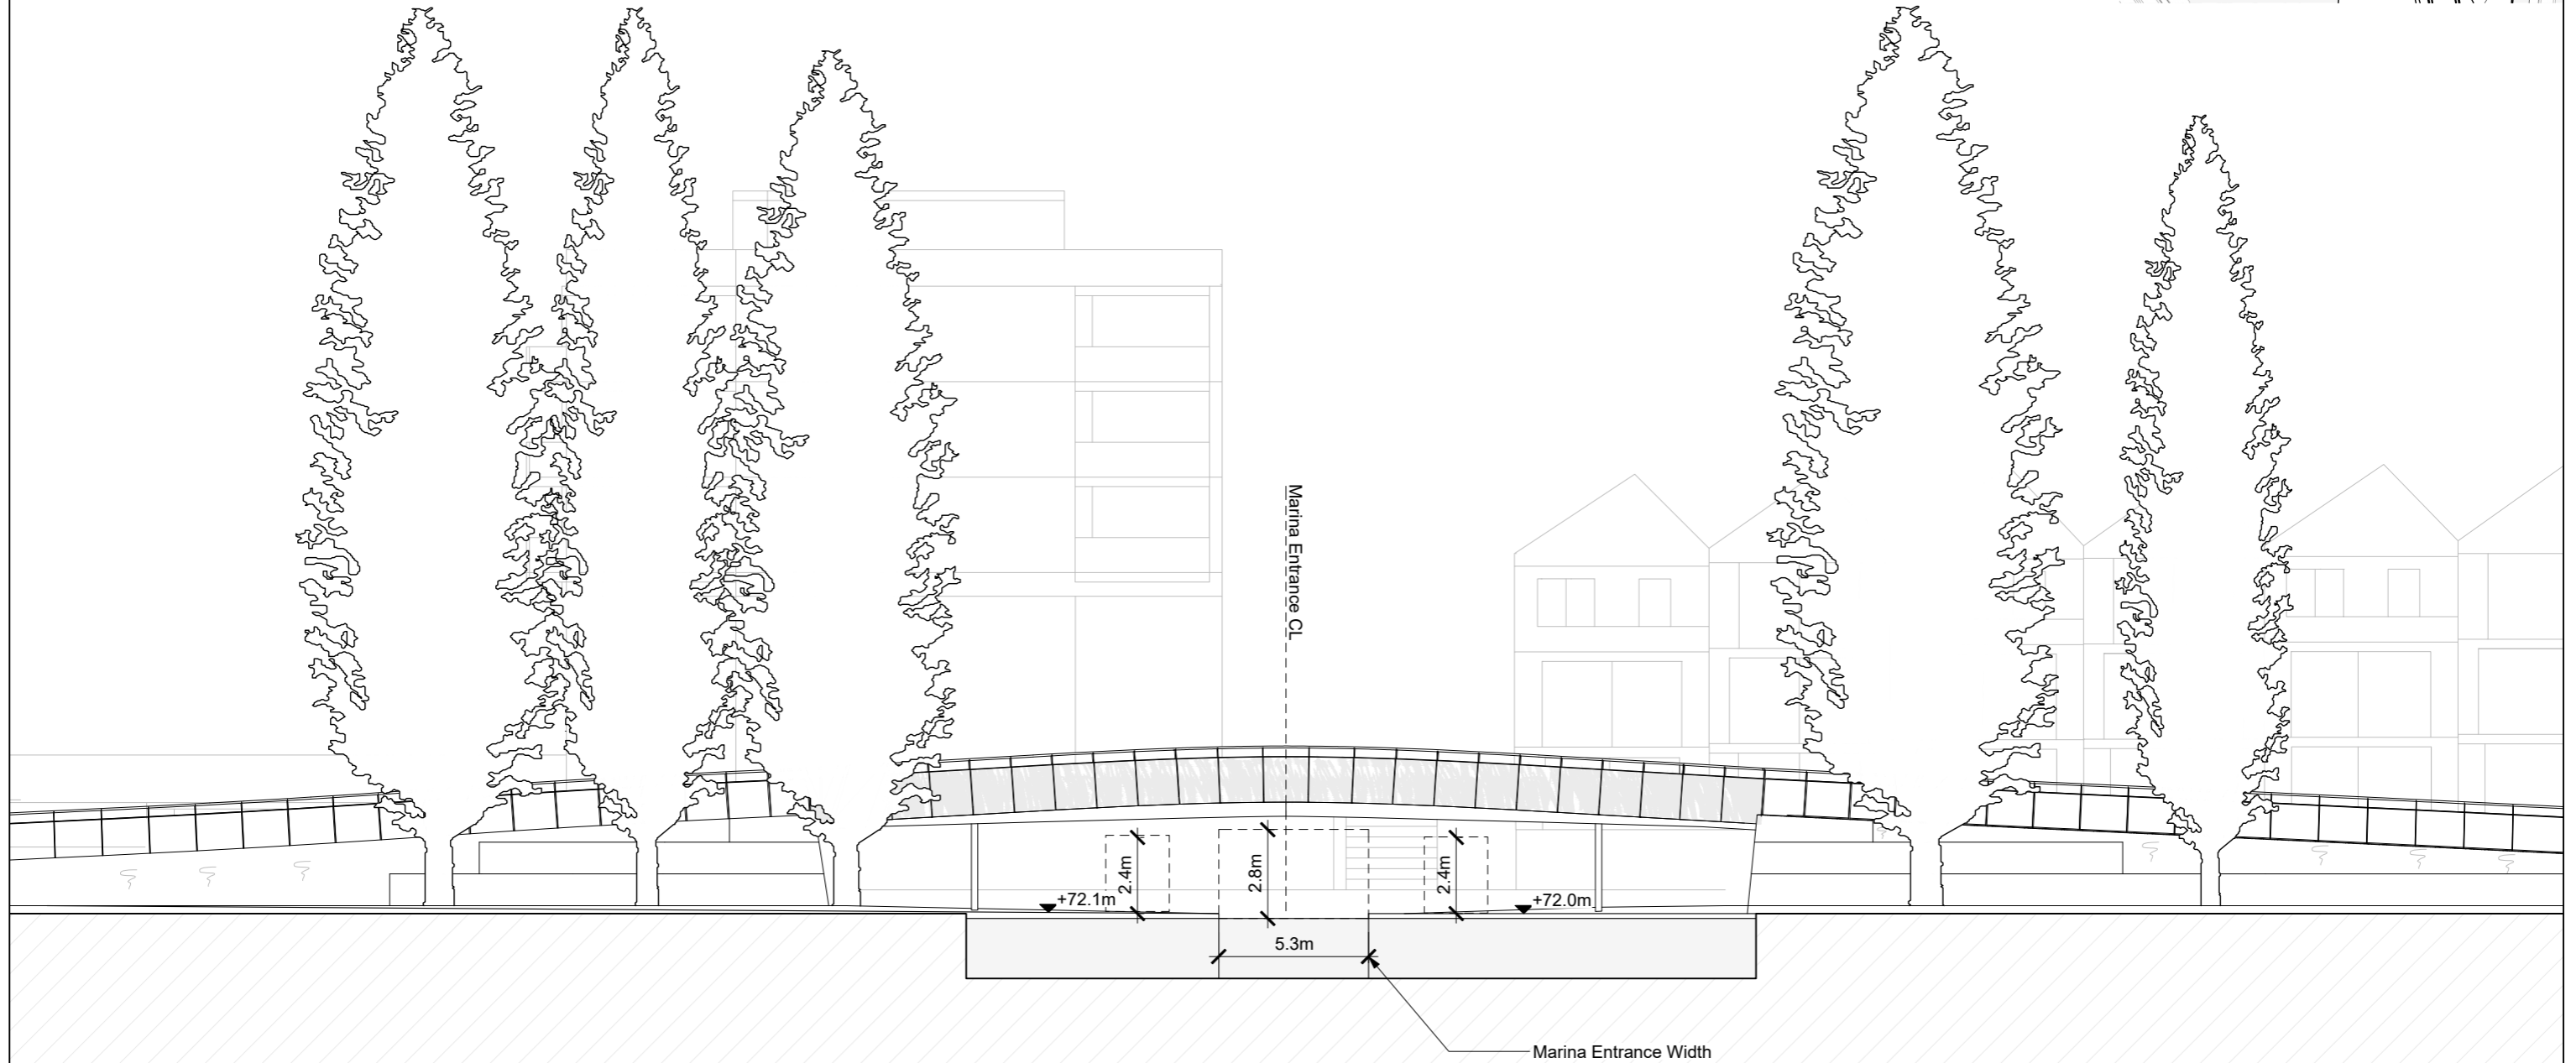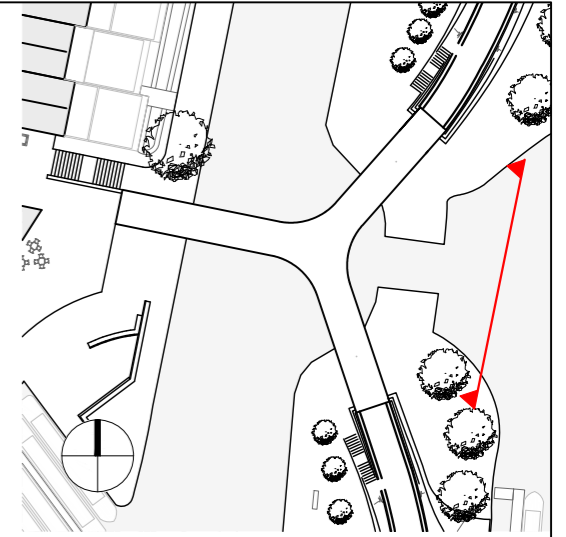

Rev.	Date:	Comments:

Knight Architects
Thame House
9 Castle St
High Wycombe
Bucks
HP13 6RZ
United Kingdom

+44 (0) 1494 525 500
info@knightarchitects.co.uk
www.knightarchitects.co.uk

Not for Construction
DO NOT SCALE FROM DRAWING

© Copyright Knight Architects Limited 2017

Project:
Campbell Park
Footbridge

Stage:
Planning

Scale:
1:200 at A3

Date:
August 2017


Title:
East Elevation

Number:
KA115/TPA/202

Rev:
O



North Elevation
Scale - 1:200

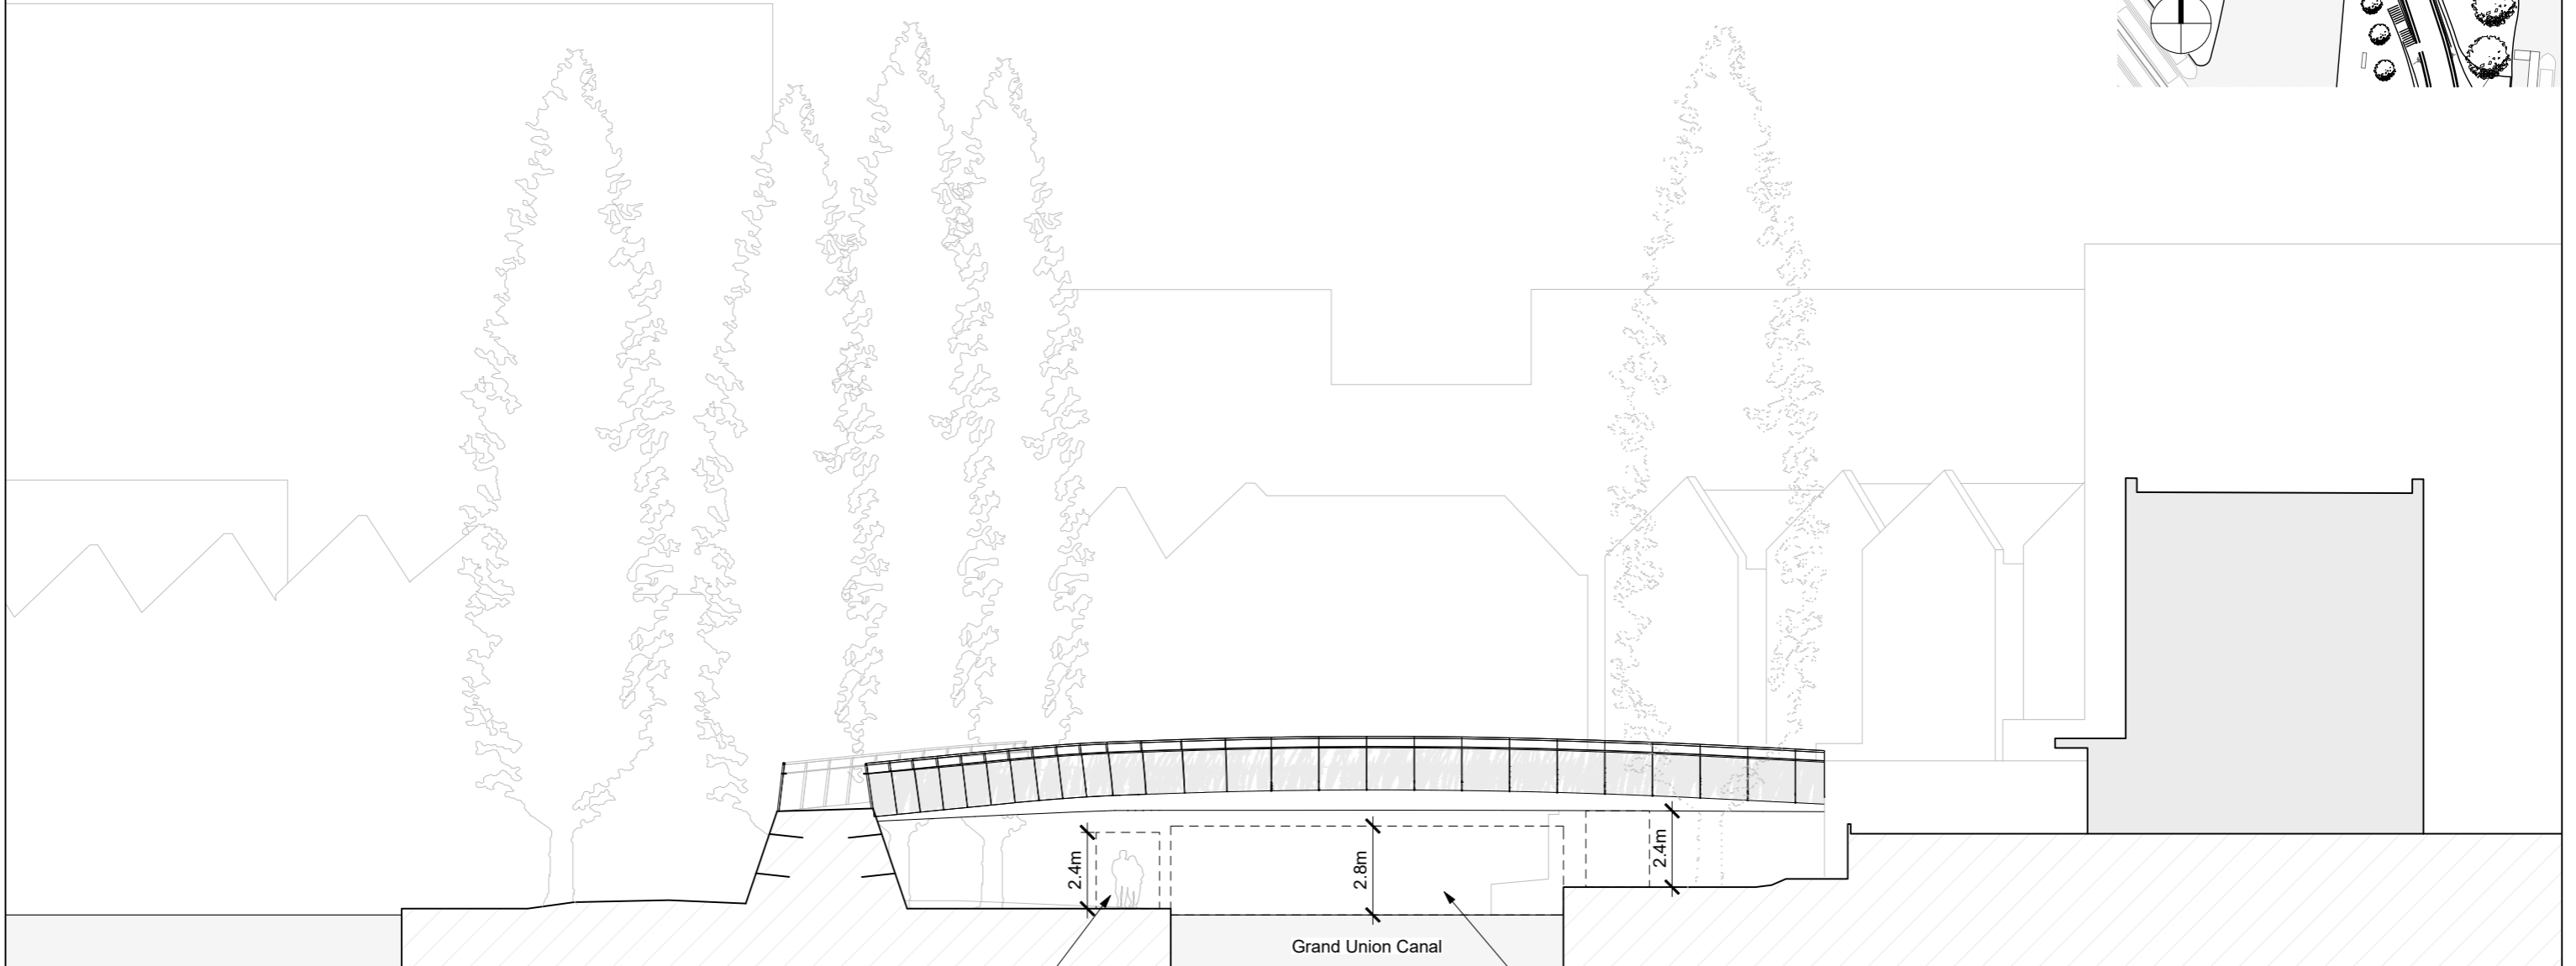

Towpath Headroom=
2.4m over a 2m width

Grand Union Canal

Canal Headroom =
2.8m across full width



Rev.	Date:	Comments:

Knight Architects
Thame House
9 Castle St
High Wycombe
Bucks
HP13 6RZ
United Kingdom

+44 (0) 1494 525 500
info@knightarchitects.co.uk
www.knightarchitects.co.uk

Not for Construction
DO NOT SCALE FROM DRAWING

© Copyright Knight Architects Limited 2017

Project:
Campbell Park
Footbridge

Scale:
1:200 at A3

Stage:
Planning

Date:
August 2017



Title:
North Elevation

Number:
KA115/TPA/203

Rev:
O



South Elevation
Scale - 1:200

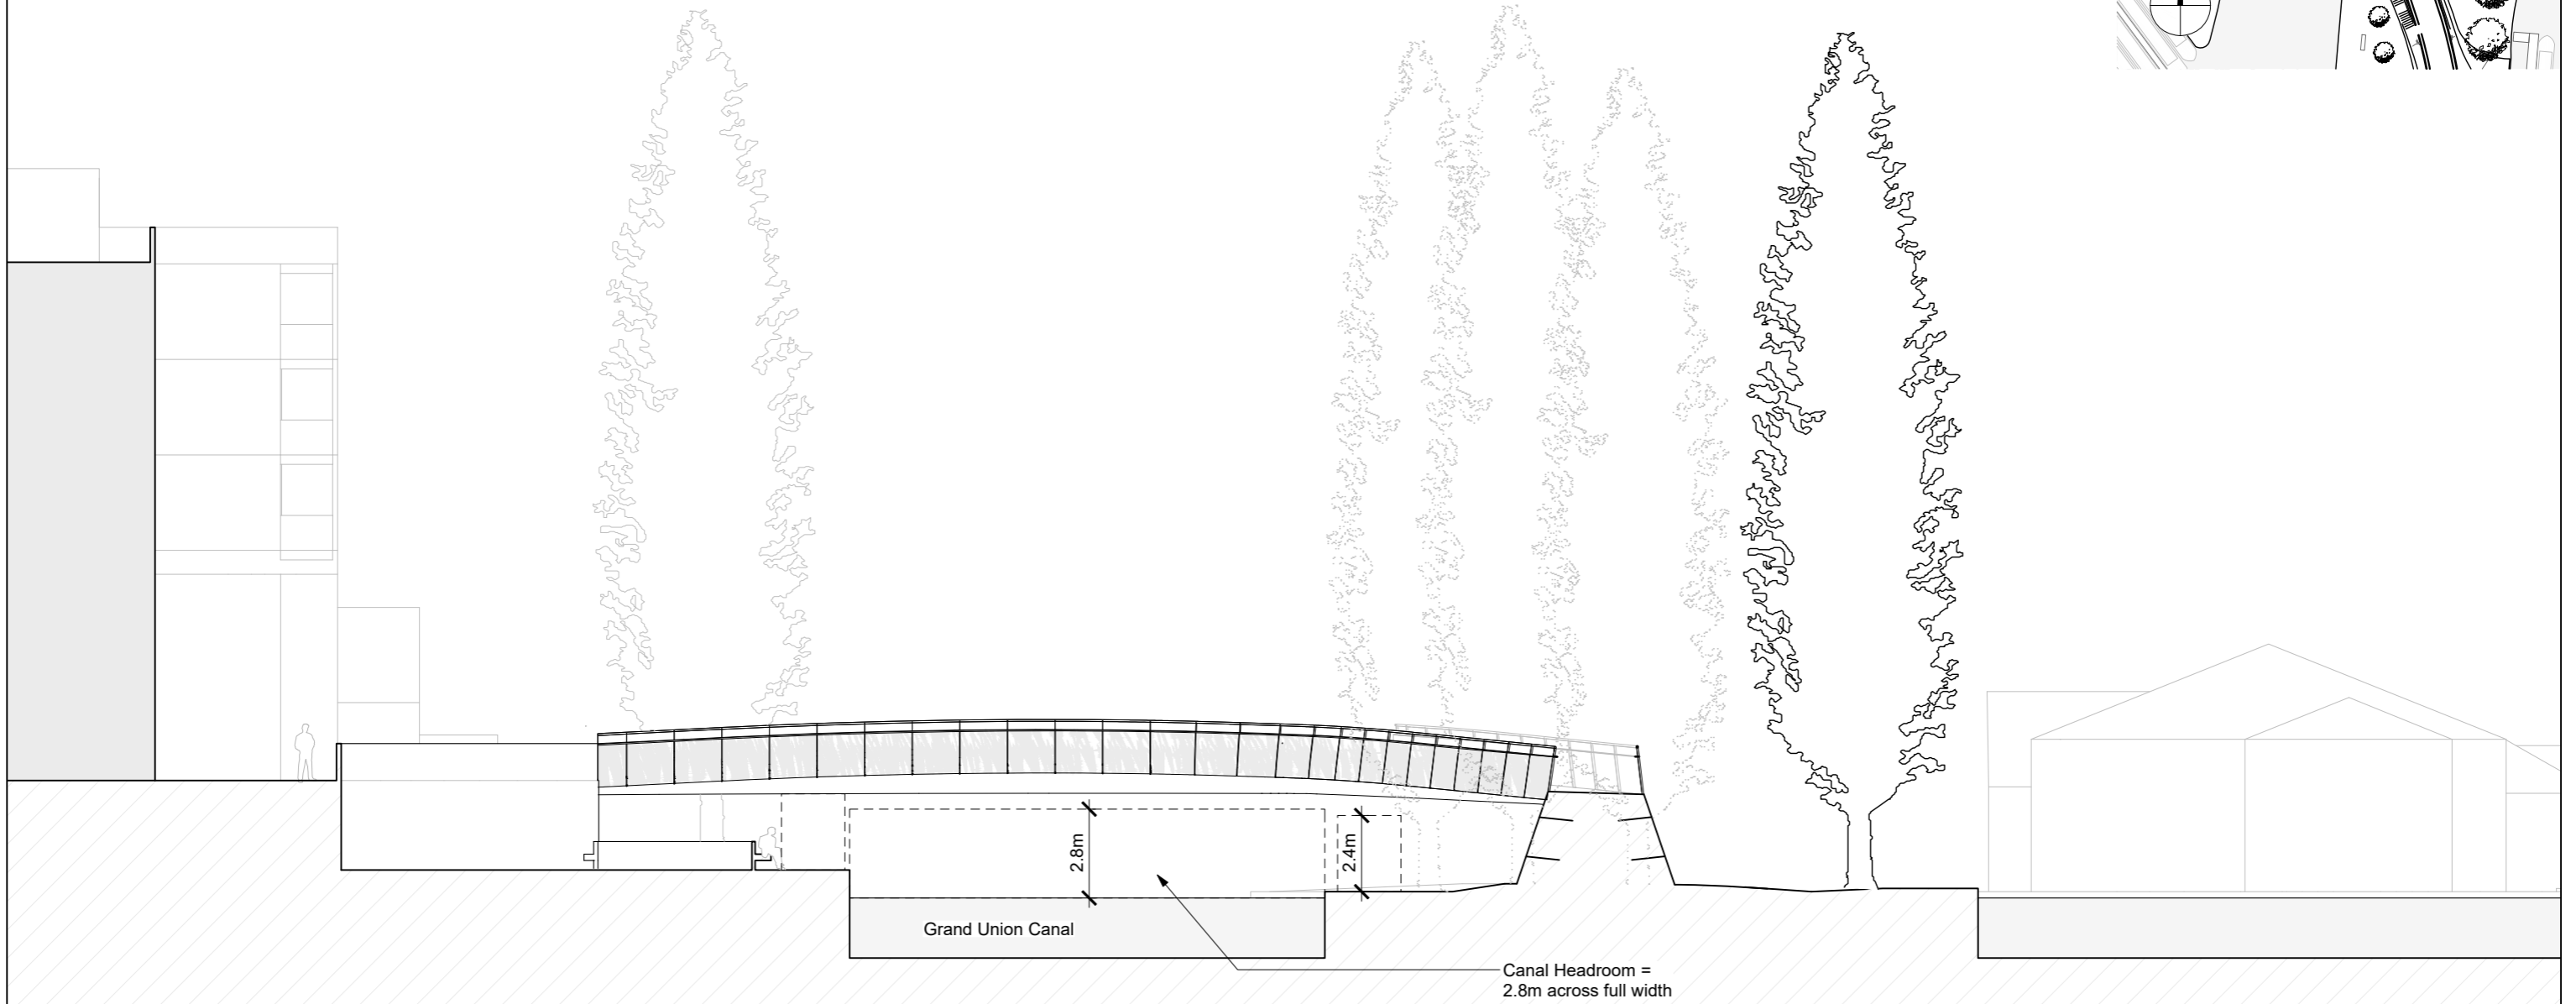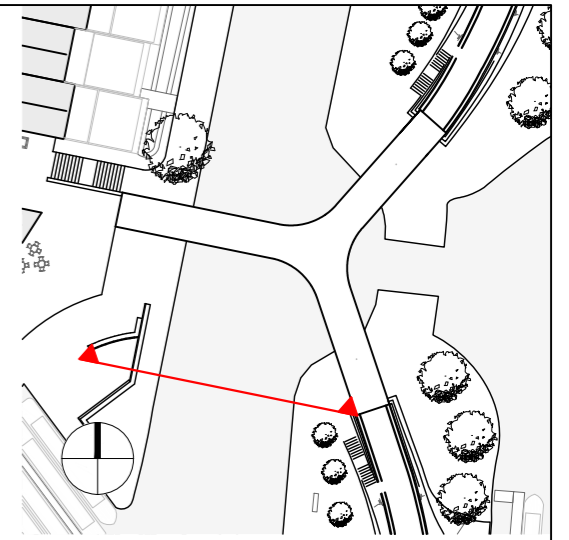

Rev.	Date:	Comments:

Knight Architects
Thame House
9 Castle St
High Wycombe
Bucks
HP13 6RZ
United Kingdom

+44 (0) 1494 525 500
info@knightarchitects.co.uk
www.knightarchitects.co.uk

Not for Construction
DO NOT SCALE FROM DRAWING

© Copyright Knight Architects Limited 2017

Project:
Campbell Park
Footbridge

Stage:
Planning

Scale:
1:200 at A3

Date:
August 2017

Title:
South Elevation



Number:
KA115/TPA/204

Rev:
O




Perforated Steel Parapet - Visual appearance in elevation (concept)

Scale - 1:100

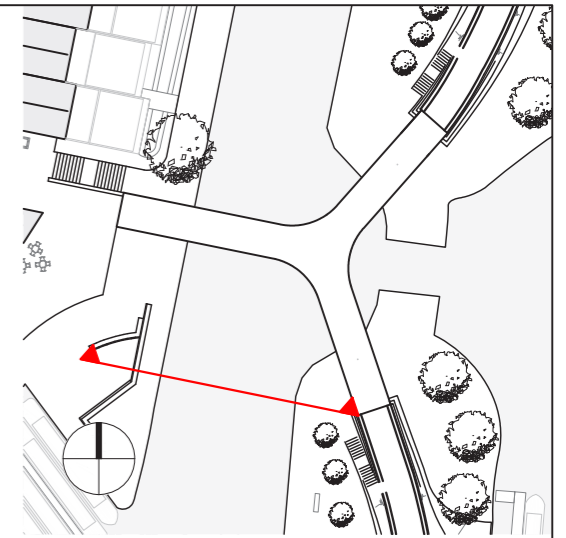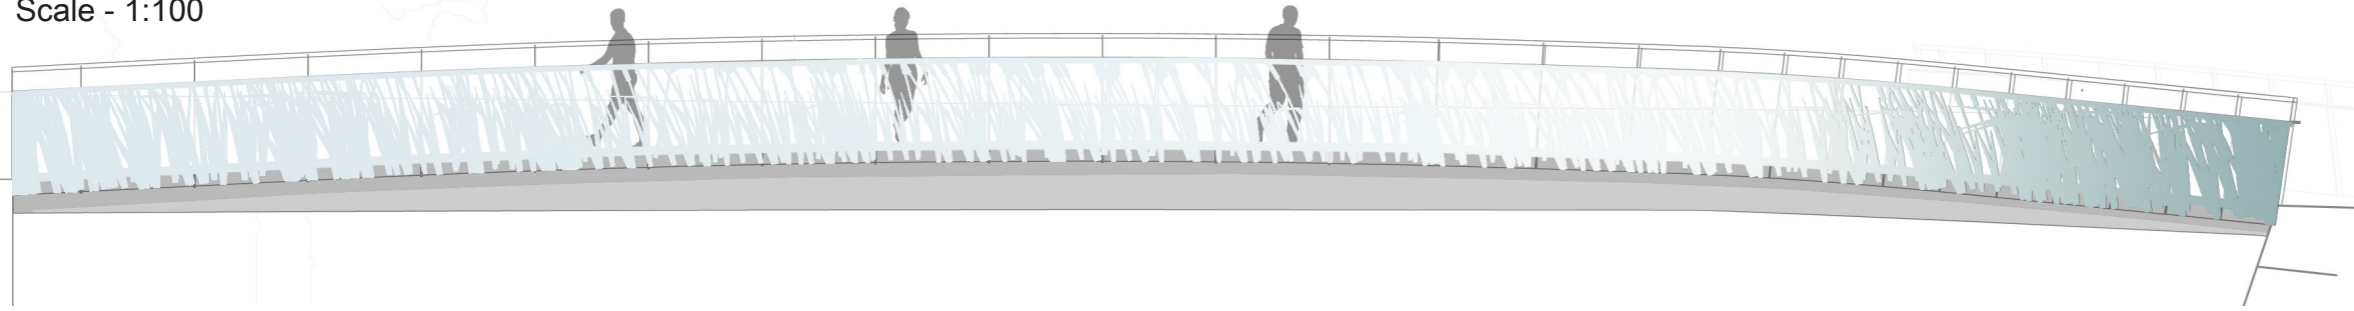



Opacity Diagram

Scale - 1:100

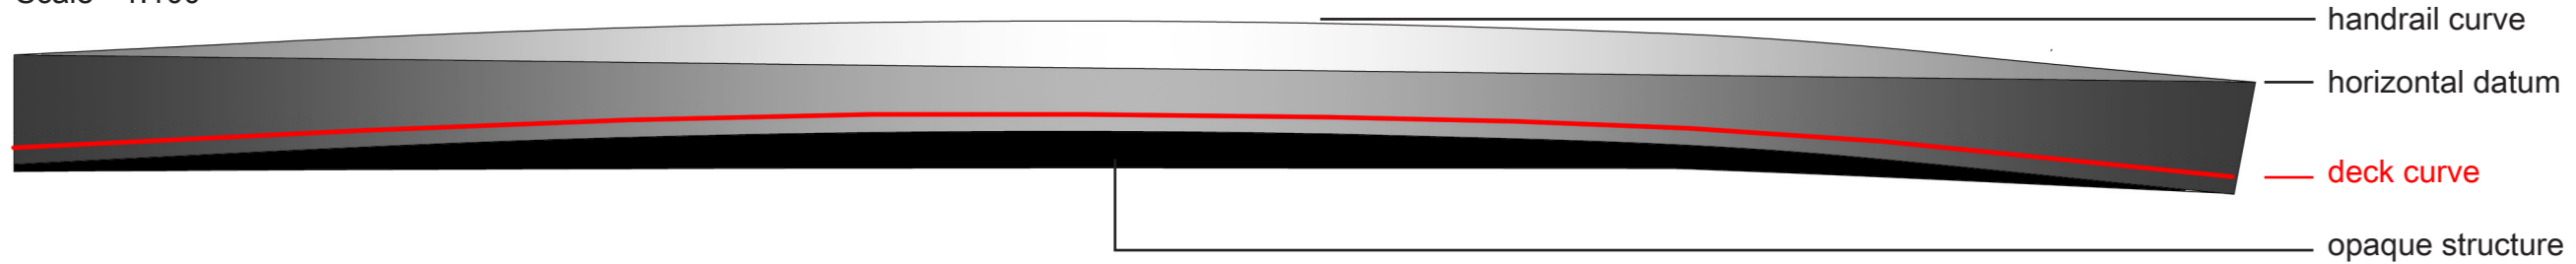


Perforated Steel Parapet - Pattern Detail Study

Scale - 1:20

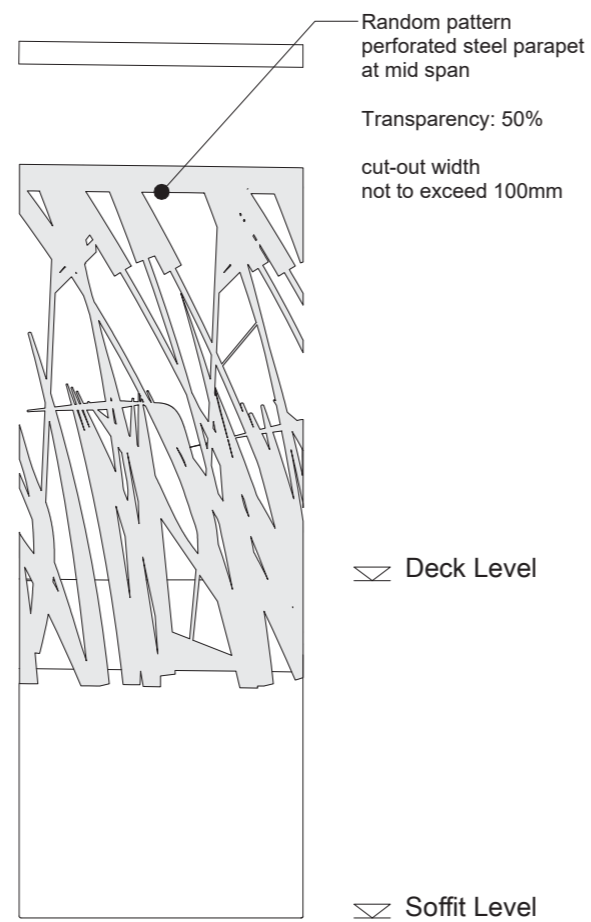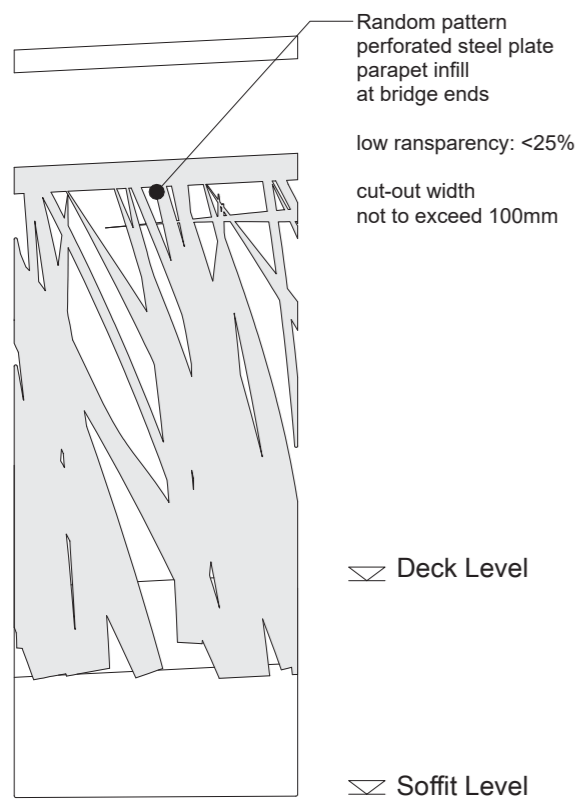


Material study: Painted Finish

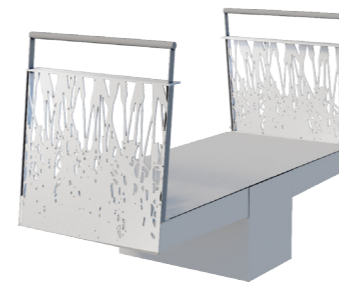

Material study: Stainless Steel / Aluminium



Material study: Weathering Steel

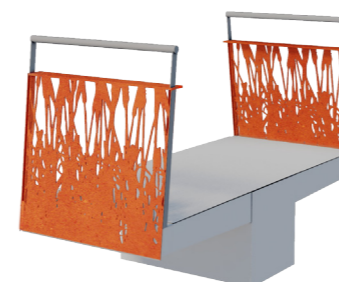

Concept: Canalside Reeds





Precedent: Amerikalaan Bridge, Alphen aan den Rijn



Rev.	Date:	Comments:

Knight Architects Thame House 9 Castle St High Wycombe Bucks HP13 6RZ United Kingdom +44 (0) 1494 525 500 info@knightarchitects.co.uk www.knightarchitects.co.uk	Not for Construction DO NOT SCALE FROM DRAWING © Copyright Knight Architects Limited 2017	Project: Campbell Park Footbridge	Scale: 1:200 at A3	Title: Parapet Design Concept	
		Stage: Planning	Date: August 2017	Number: KA115/TPA/206	

West Elevation
Scale - 1:200

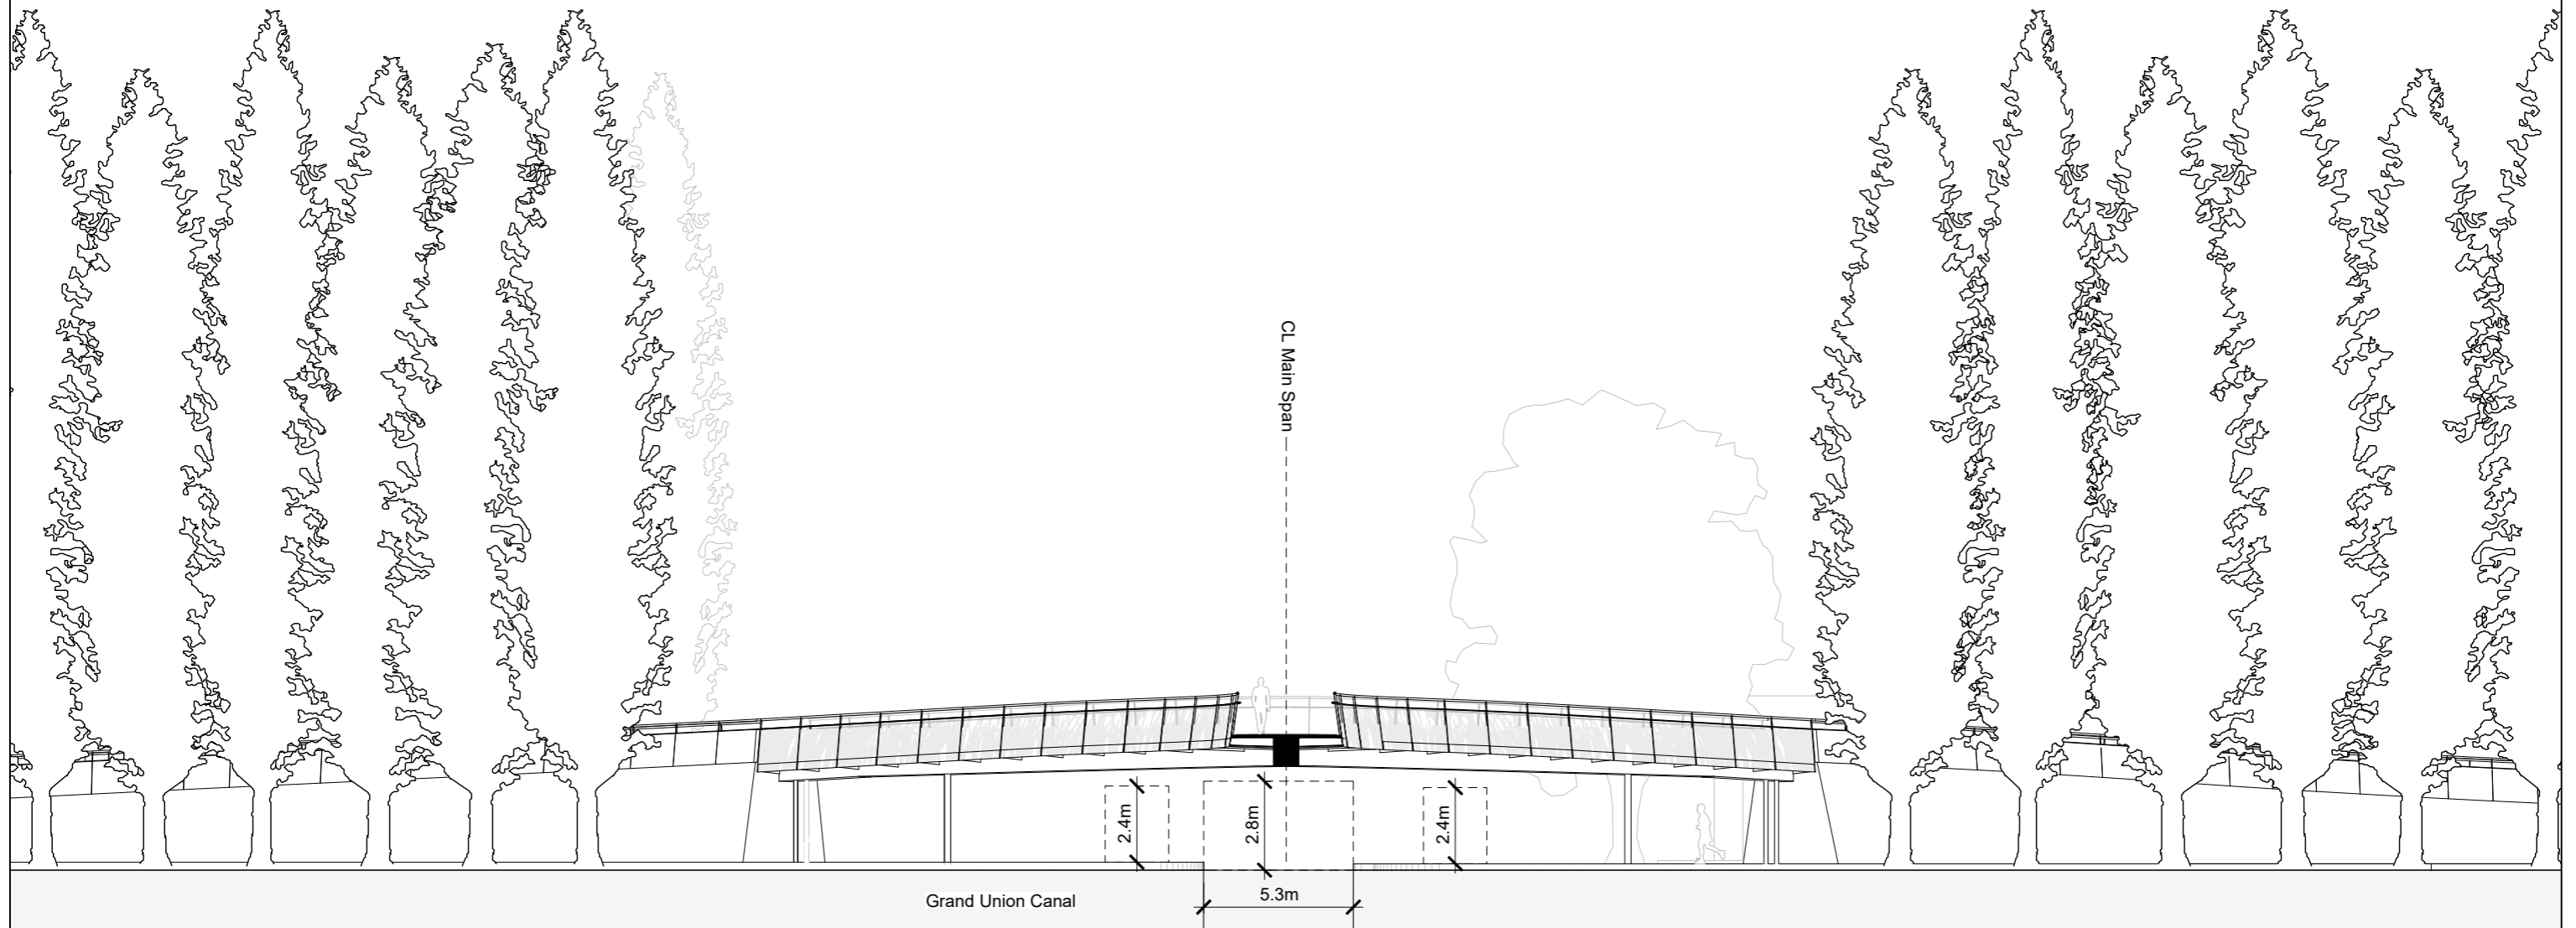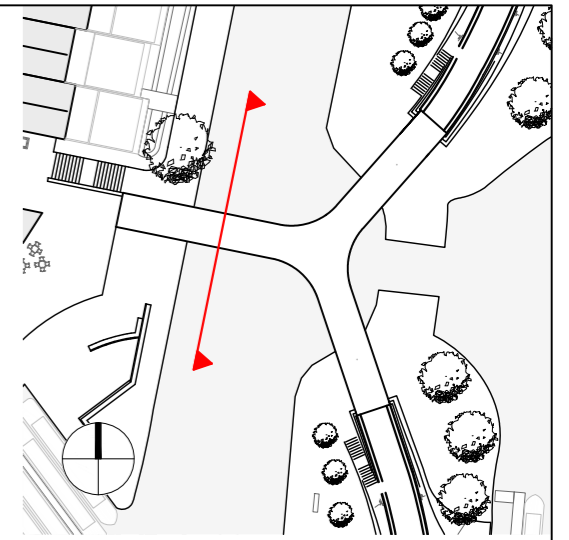

Rev.	Date:	Comments:

Knight Architects
Thame House
9 Castle St
High Wycombe
Bucks
HP13 6RZ
United Kingdom

+44 (0) 1494 525 500
info@knightarchitects.co.uk
www.knightarchitects.co.uk

Not for Construction
DO NOT SCALE FROM DRAWING

© Copyright Knight Architects Limited 2017

Project:
Campbell Park
Footbridge

Scale:
1:200 at A3

Stage:
Planning

Date:
August 2017

Title:
West Elevation





Number:
KA115/TPA/205

Rev:
O



Section A-A | Typical Deck Cross Section
Scale - 1:20

Section B-B | Typical Cross Section Intermediate Pier
Scale - 1:50

  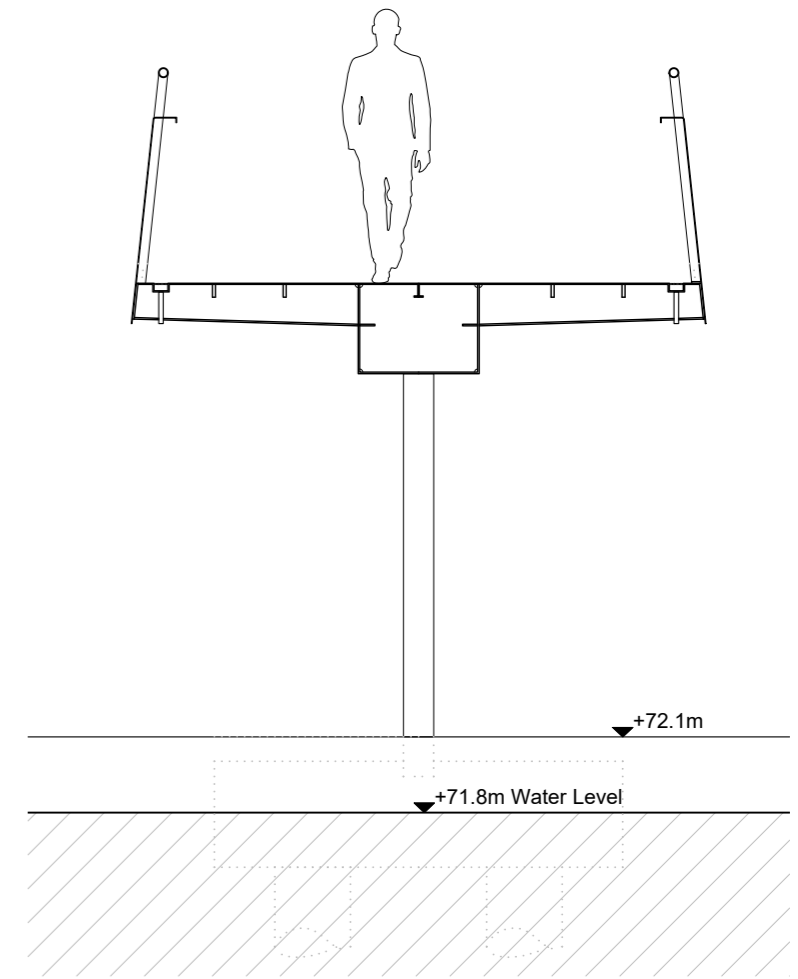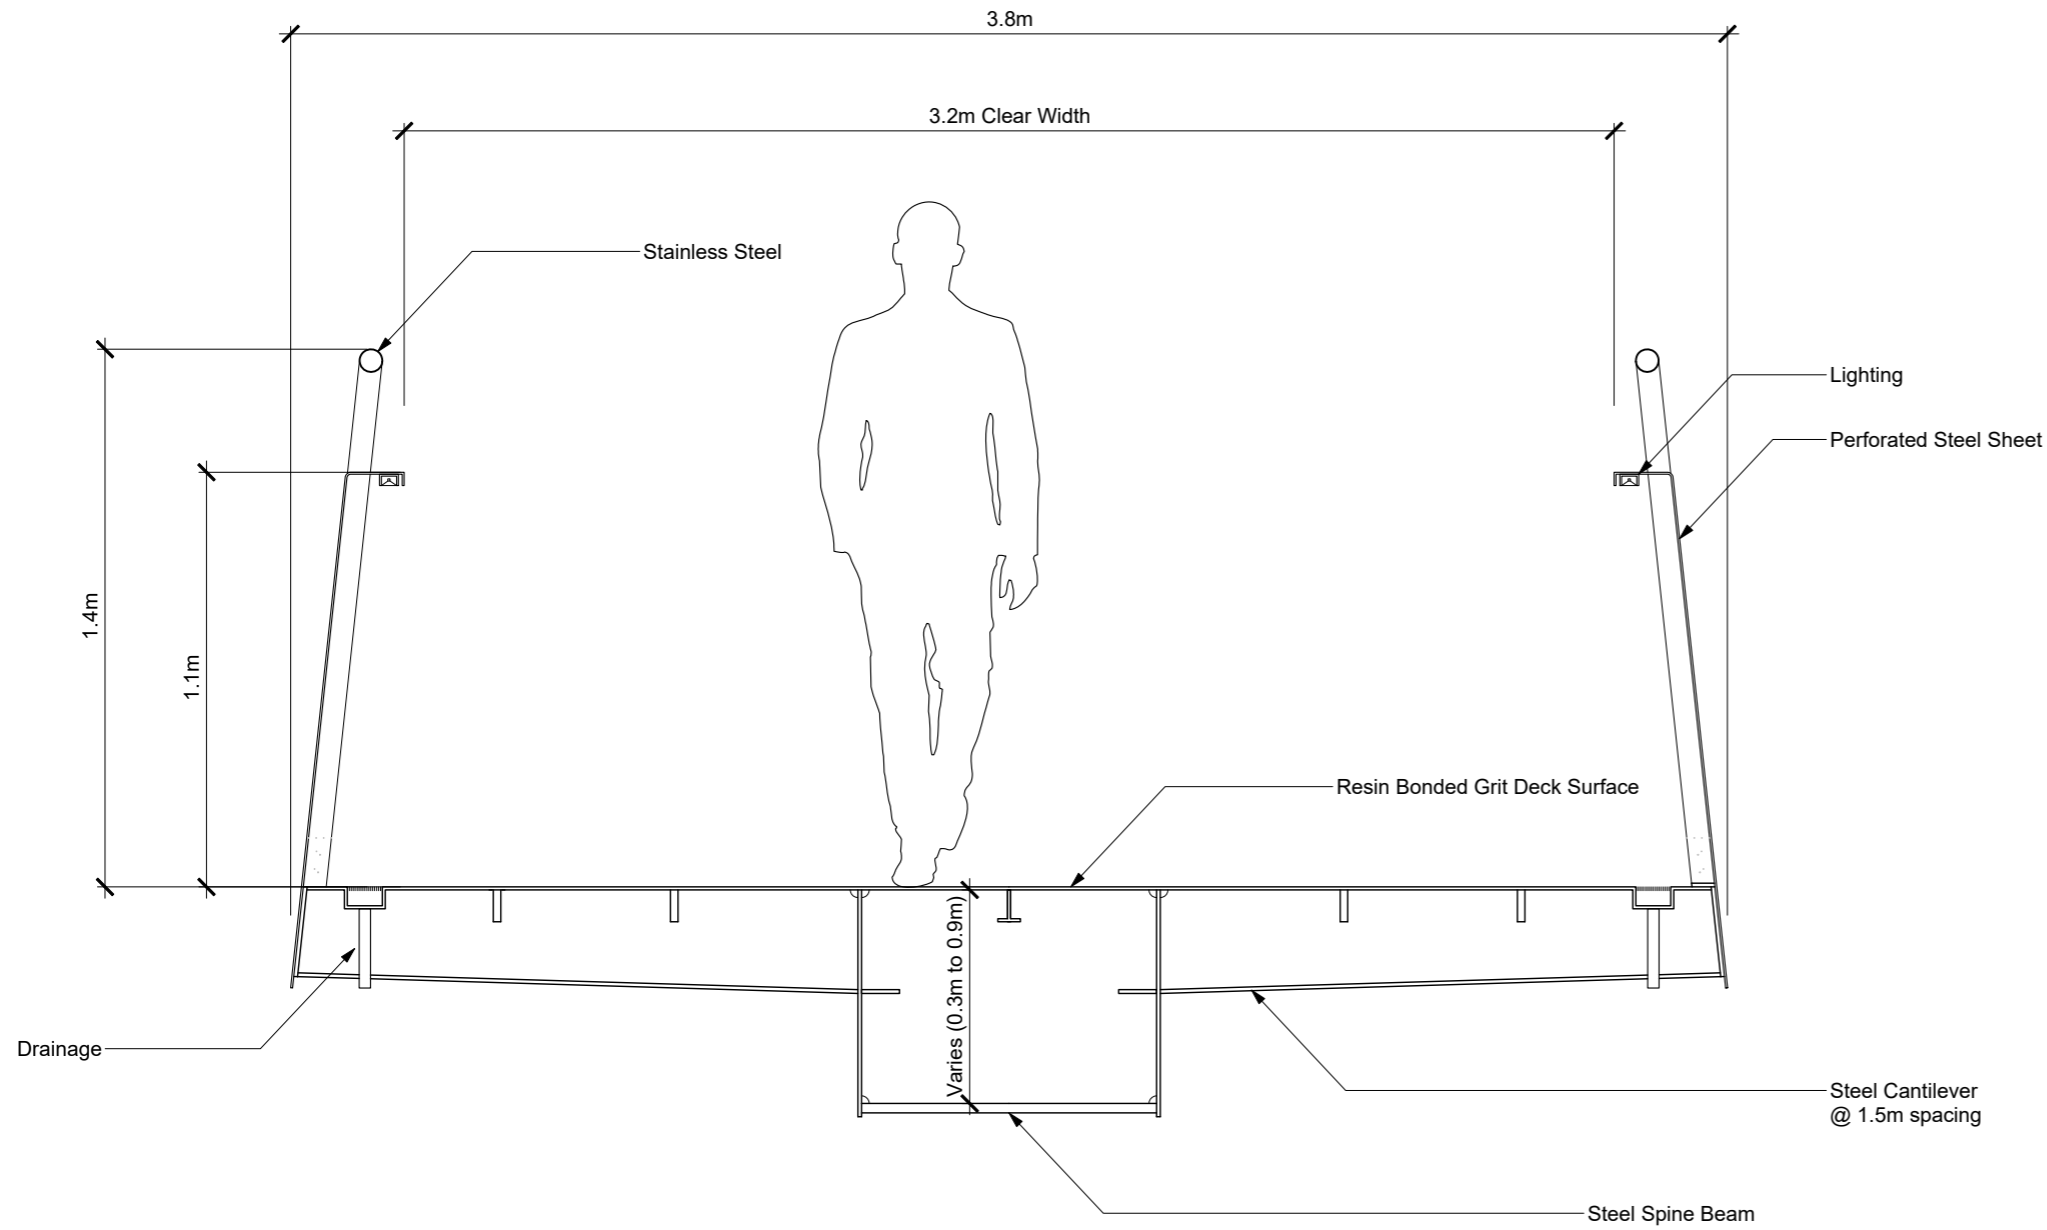

Rev.	Date:	Comments:

Knight Architects
Thame House
9 Castle St
High Wycombe
Bucks
HP13 6RZ
United Kingdom
+44 (0) 1494 525 500
info@knightarchitects.co.uk
www.knightarchitects.co.uk

Not for Construction
DO NOT SCALE FROM DRAWING
© Copyright Knight Architects Limited 2017


Project:
Campbell Park
Footbridge
Stage:
Planning

Scale:
1:20 / 50 at A3
Date:
August 2017



Title:
Deck Cross Section
Number:
KA115/TPA/301
Rev:
O



Plan of Embankment
Scale - 1:500

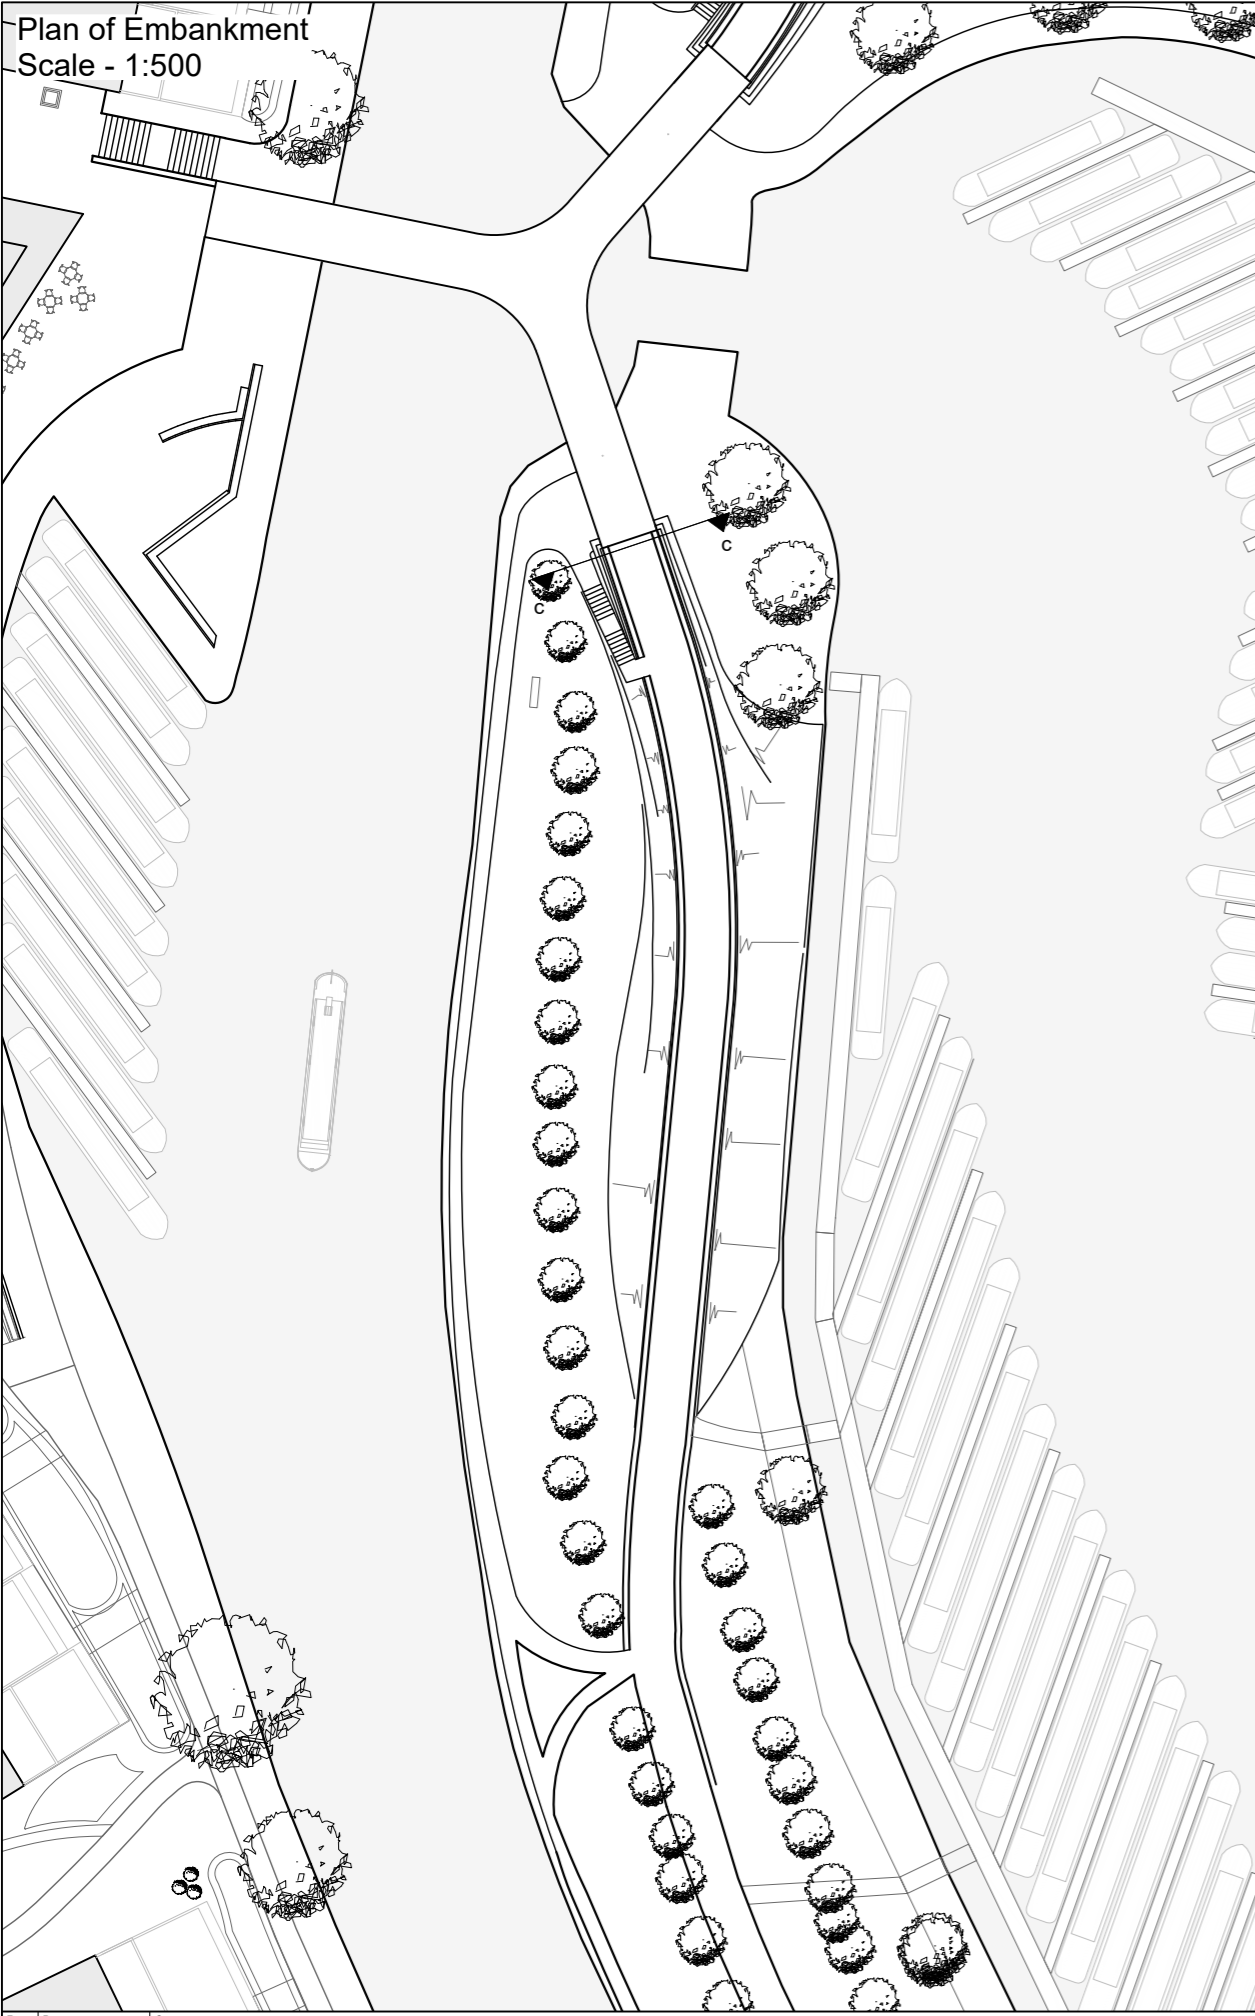

Section C-C - Embankment Cross Section
Scale - 1:50

 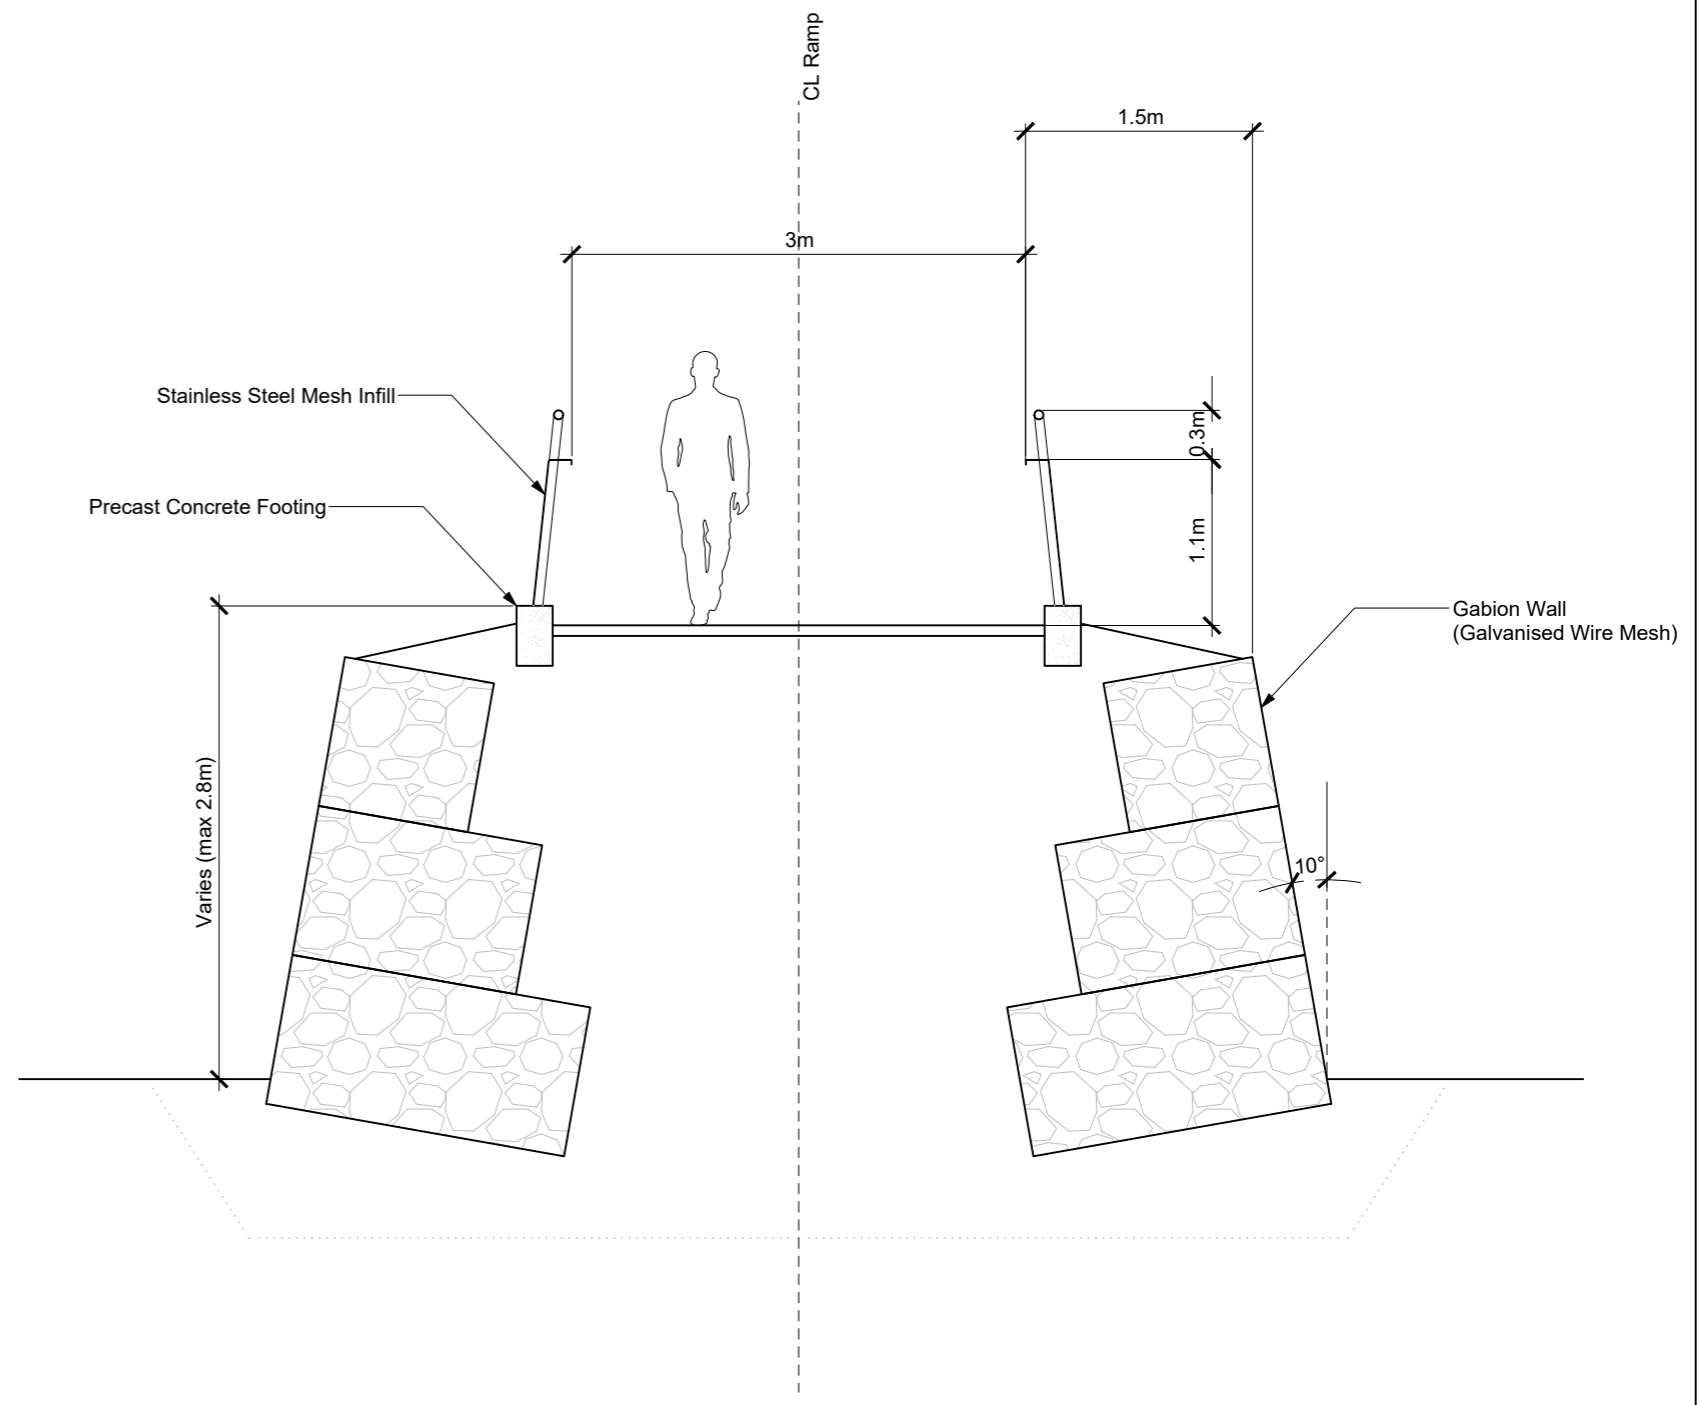

Rev.	Date:	Comments:

Knight Architects
Thame House
9 Castle St
High Wycombe
Bucks
HP13 6RZ
United Kingdom

+44 (0) 1494 525 500
info@knightarchitects.co.uk
www.knightarchitects.co.uk

Not for Construction
DO NOT SCALE FROM DRAWING

© Copyright Knight Architects Limited 2017

Project:
Campbell Park
Footbridge

Scale:
1:20 / 50 at A3

Stage:
Planning

Date:
August 2017

Title:
Ramp Cross Section

Number:
KA115/TPA/302

Rev.
O





Rev.	Date:	Comments:

Knight Architects
 Thame House
 9 Castle St
 High Wycombe
 Bucks
 HP13 6RZ
 United Kingdom

+44 (0) 1494 525 500
 info@knightarchitects.co.uk
 www.knightarchitects.co.uk

Not for Construction
 DO NOT SCALE FROM DRAWING

© Copyright Knight Architects Limited 2017

Project:
 Campbell Park
 Footbridge

Scale:
 N/A

Stage:
 Planning

Date:
 August 2017

Title:
 View from Marina

Number:
 KA115/TPA/401

Rev:
 O





Rev.	Date:	Comments:

Knight Architects
 Thame House
 9 Castle St
 High Wycombe
 Bucks
 HP13 6RZ
 United Kingdom
 +44 (0) 1494 525 500
 info@knightarchitects.co.uk
 www.knightarchitects.co.uk

Not for Construction
 DO NOT SCALE FROM DRAWING
 © Copyright Knight Architects Limited 2017

Project:
 Campbell Park
 Footbridge
 Scale:
 N/A
 Stage:
 Planning
 Date:
 August 2017

Title:
 Aerial View
 Number:
 KA115/TPA/402
 Rev:
 O

