


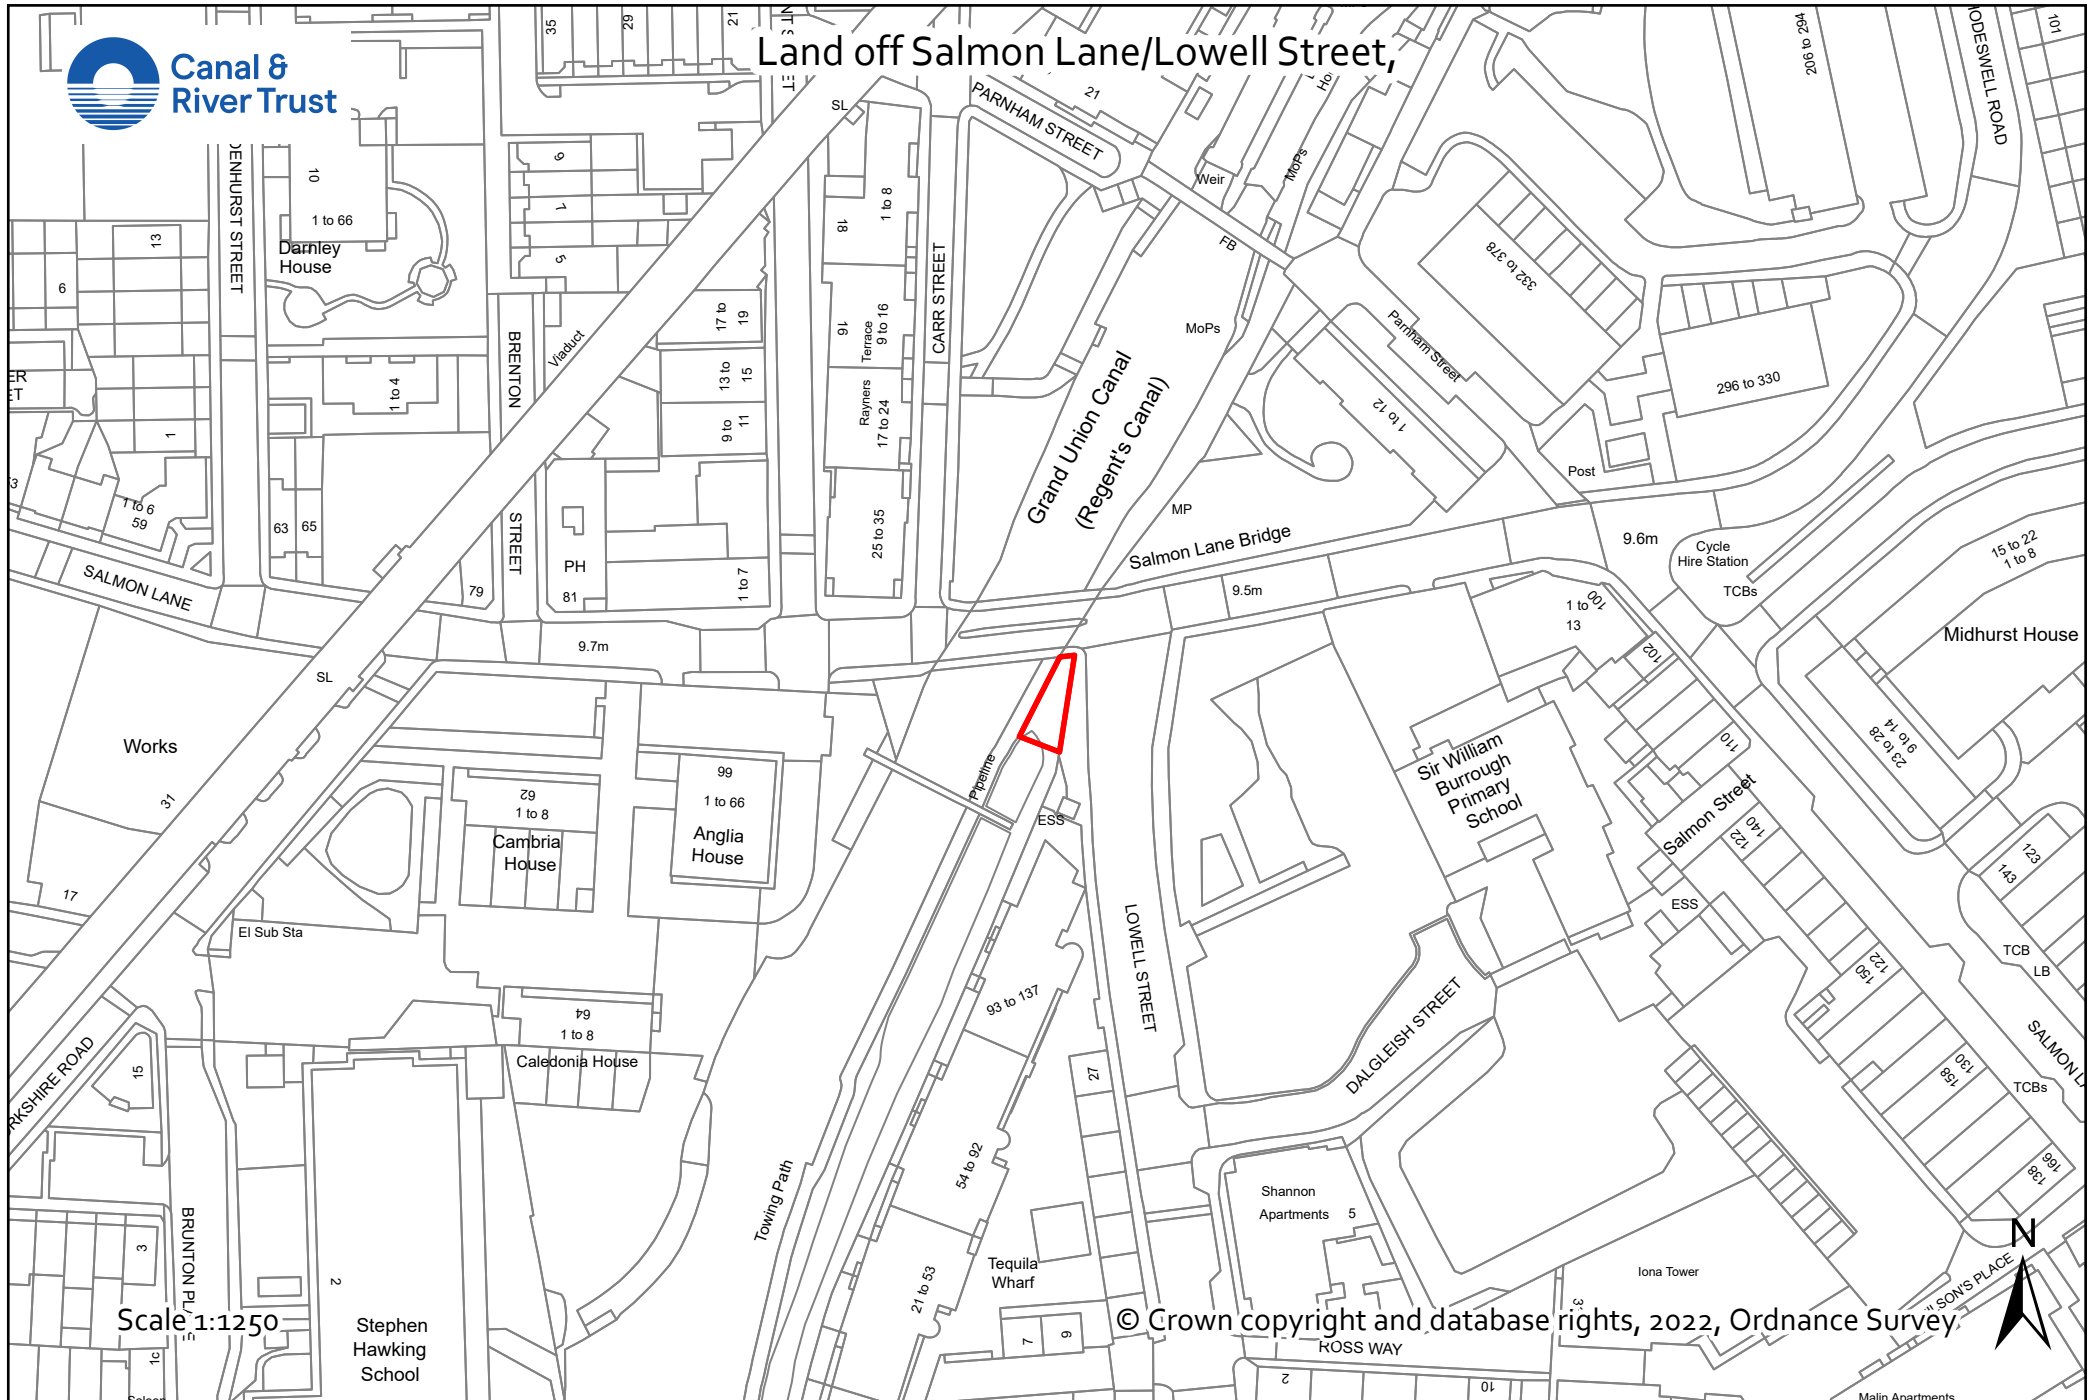

# Land off Salmon Lane/Lowell Street,



Scale 1:1250

Stephen Hawking School

© Crown copyright and database rights, 2022, Ordnance Survey.

