


Notes:
Use annotated dimensions only. All dimensions in millimeters unless otherwise stated. This drawing is to be read in conjunction with all other related material. Any discrepancies, conflicts or errors must be reported to Piper Whitlock Architecture before commencing work.

Key

 CRT sale land: 277m²

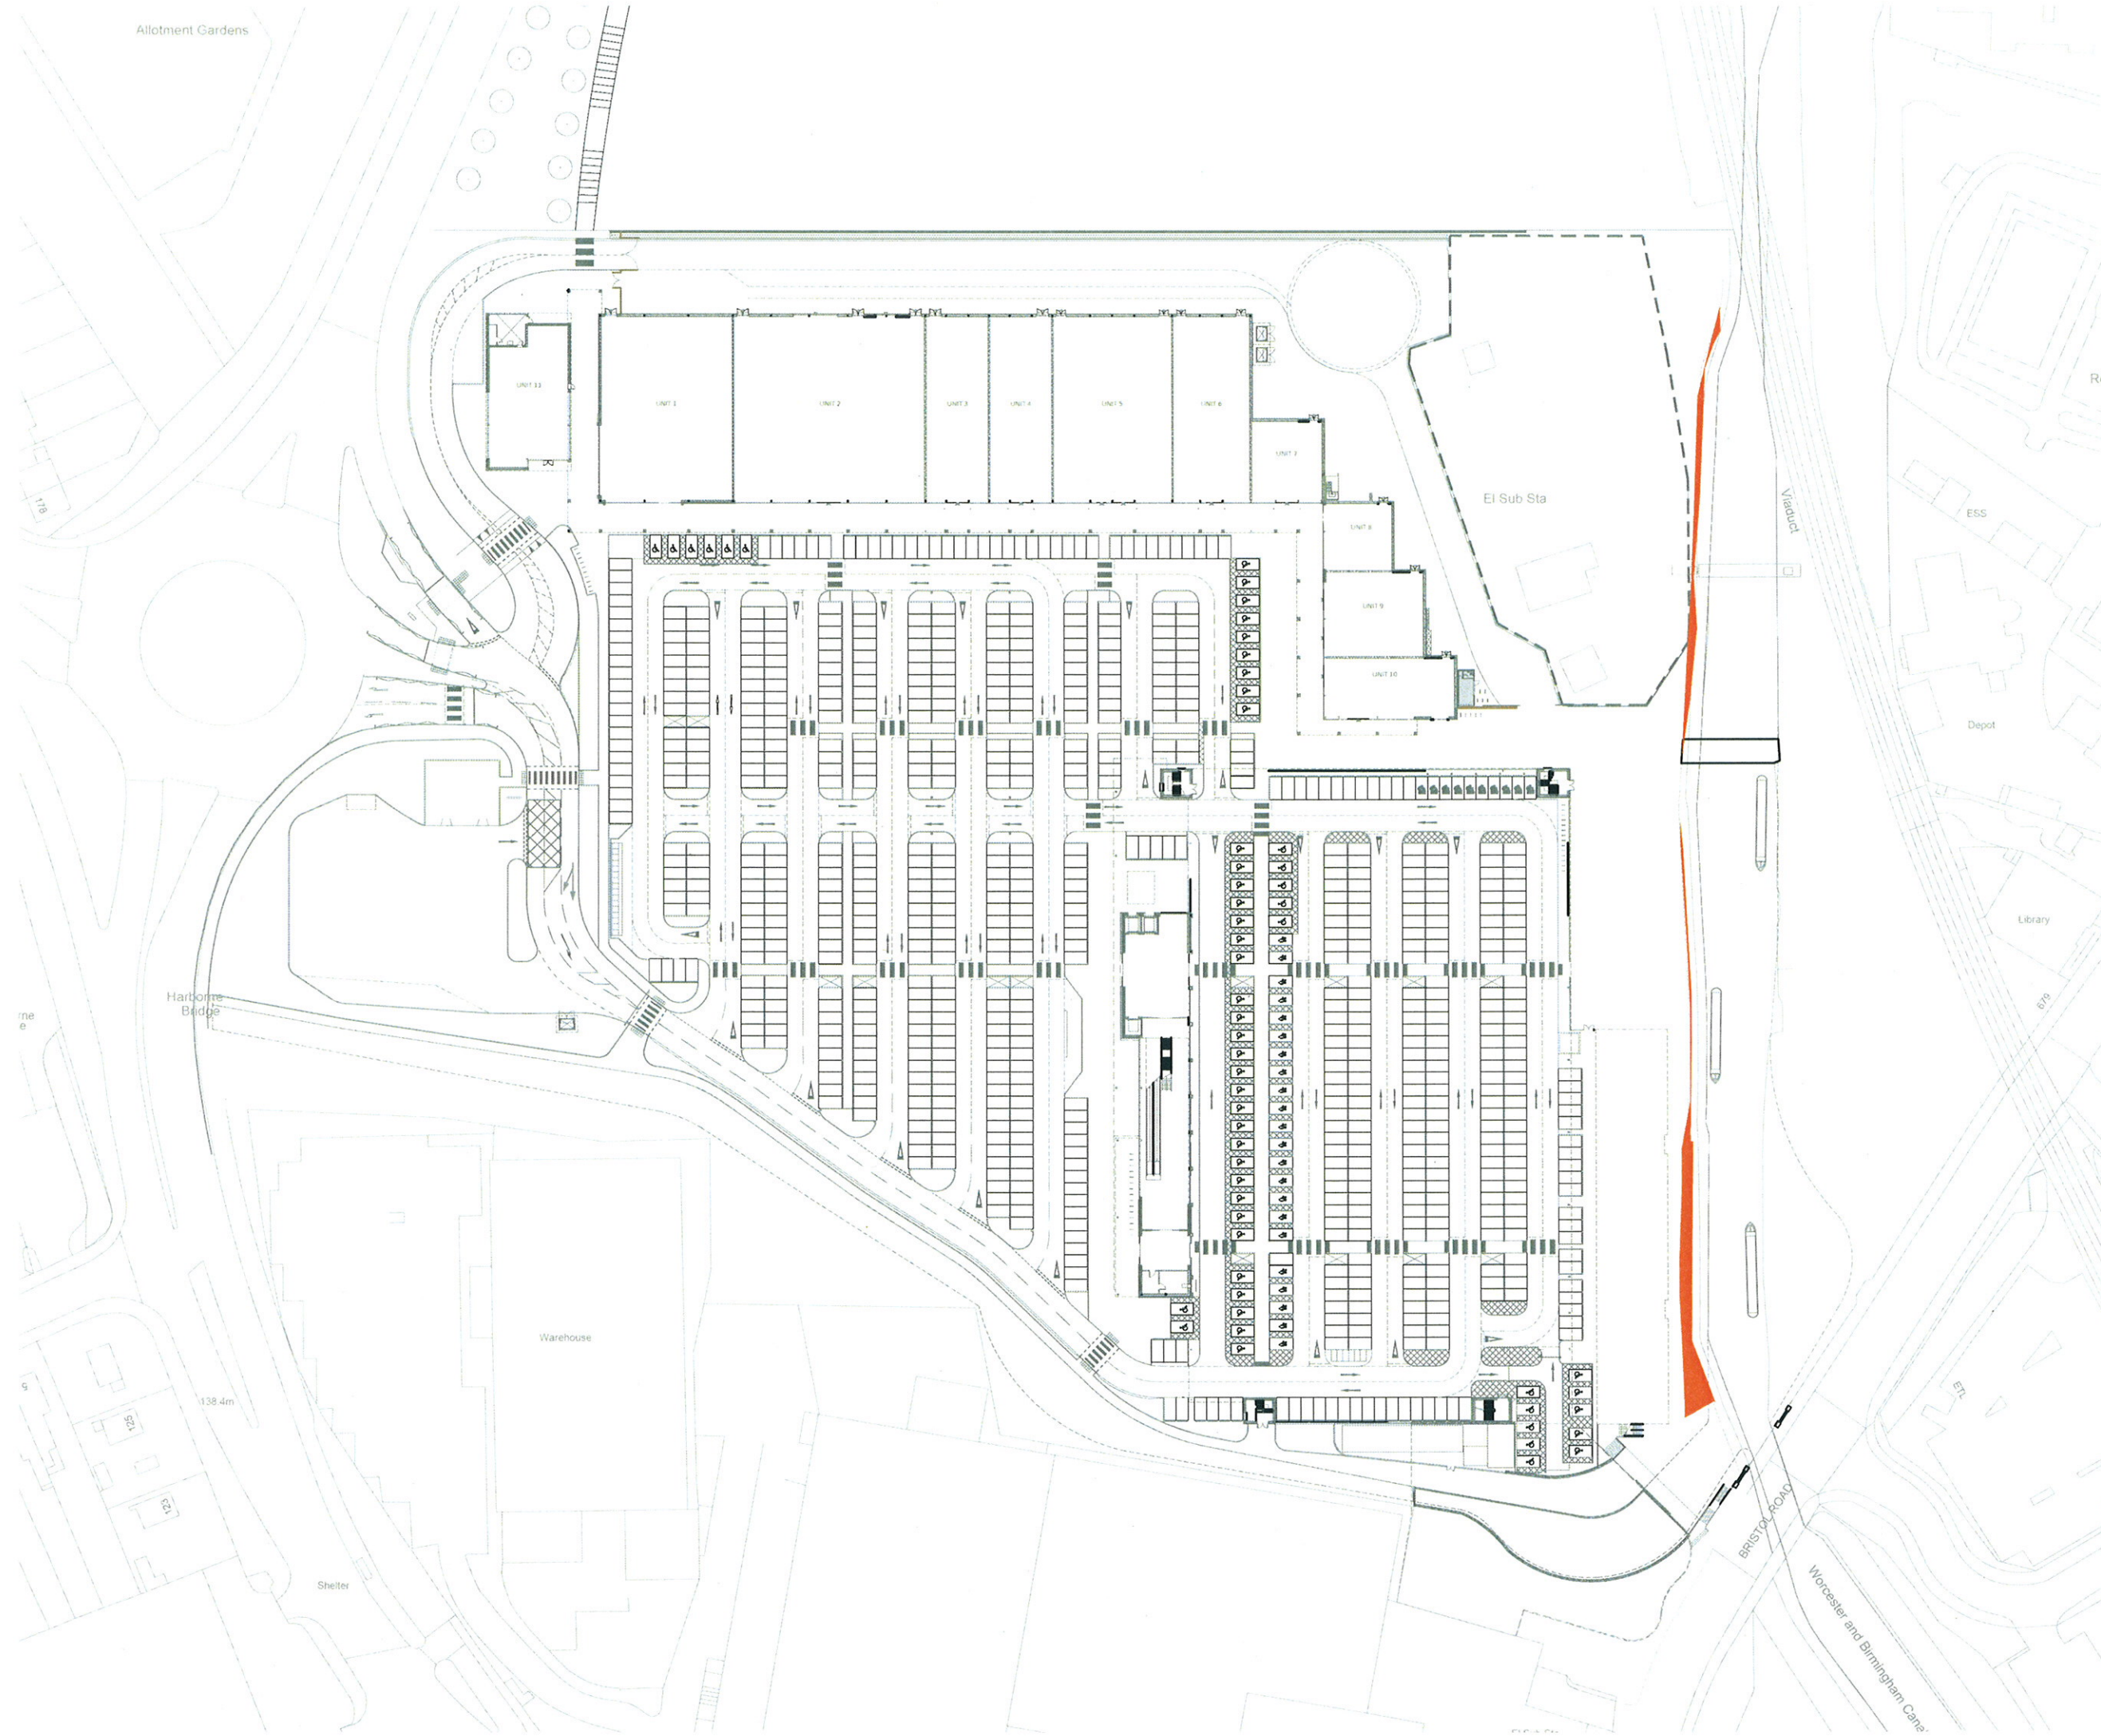

PLAN 3



L2	CRT land area added at key	08-06-2016	EP	RP
L1	First Issue	06-06-2016	EP	RP
Rev	Comments	Date	Dr	Ch



©Piper Whitlock Architecture Ltd,
2nd Floor, Anglo St. James House, 39a Southgate Street, Winchester, Hampshire, SO23 9EH
Tel: 01962 843586, Email: enquiries@piperwhitlock.co.uk, www.piperwhitlock.co.uk

Project:
**Selly Oak
Birmingham**

Client:
Harvest 2 Selly Oak Limited

Drawing Title:
**CRT
Sale Land**

Drawing No: **PWA-14026-LG-0230** - Rev: **L2**

Scale @ A3: **1:1250** Date: **06-2016**

Status: **LEGAL**